




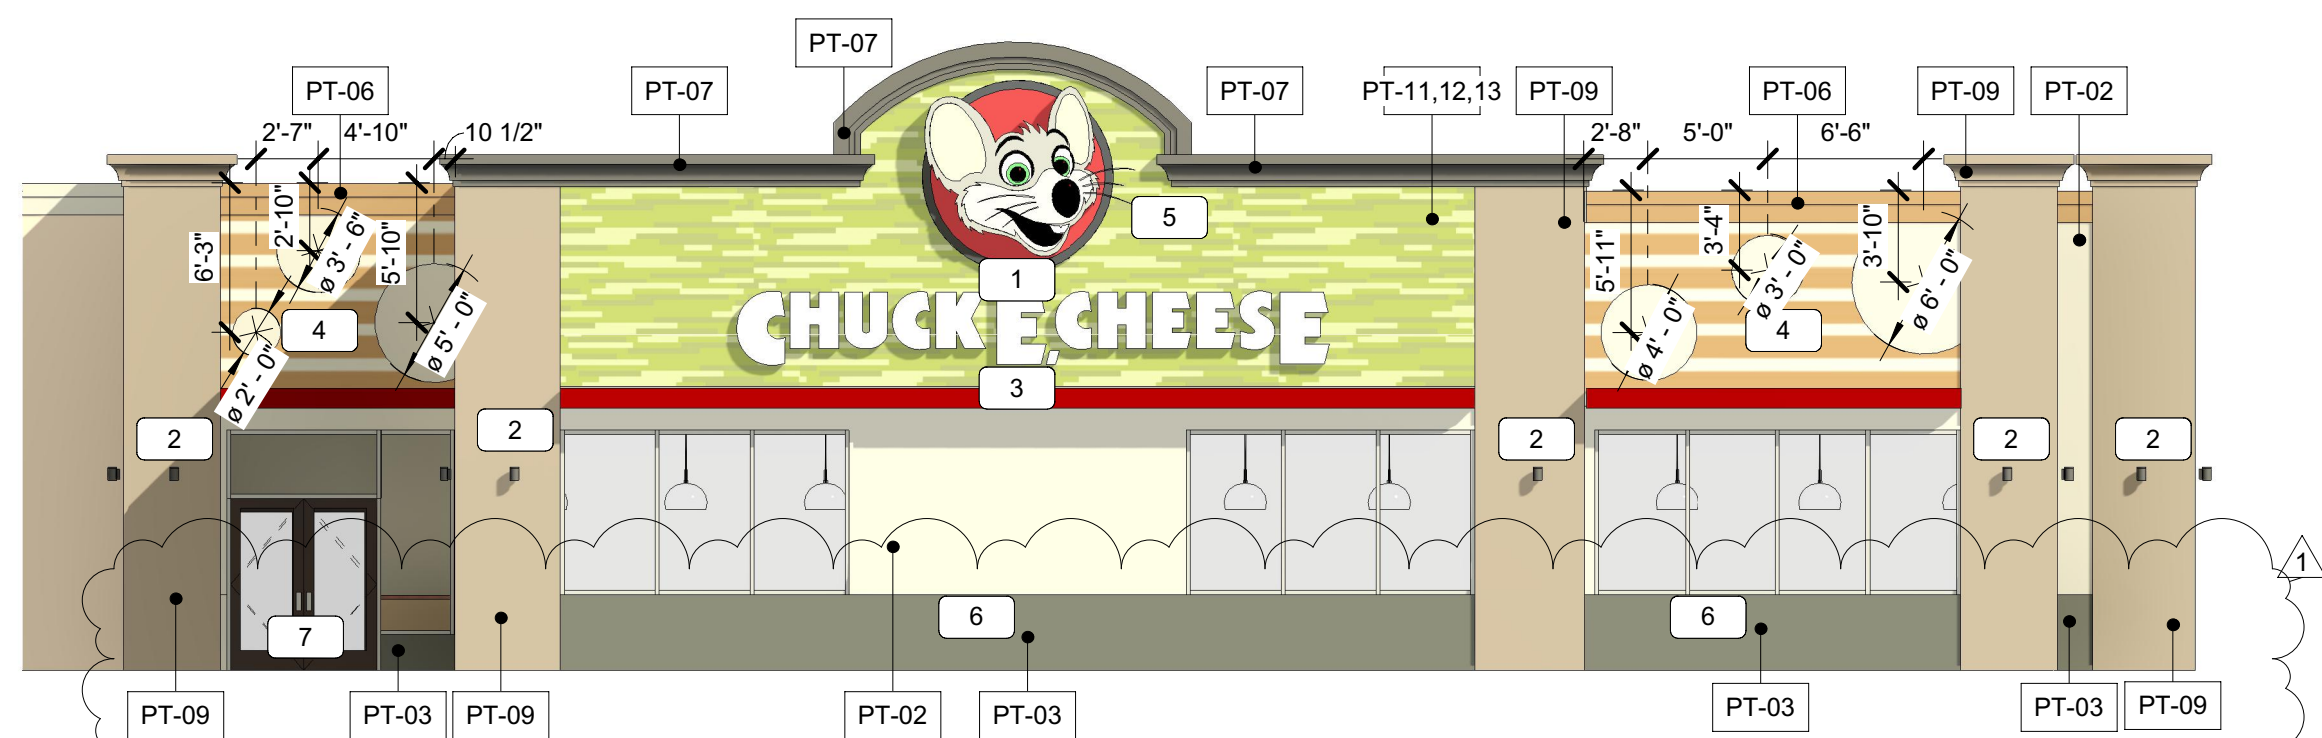


1 South
1/8" = 1'-0"

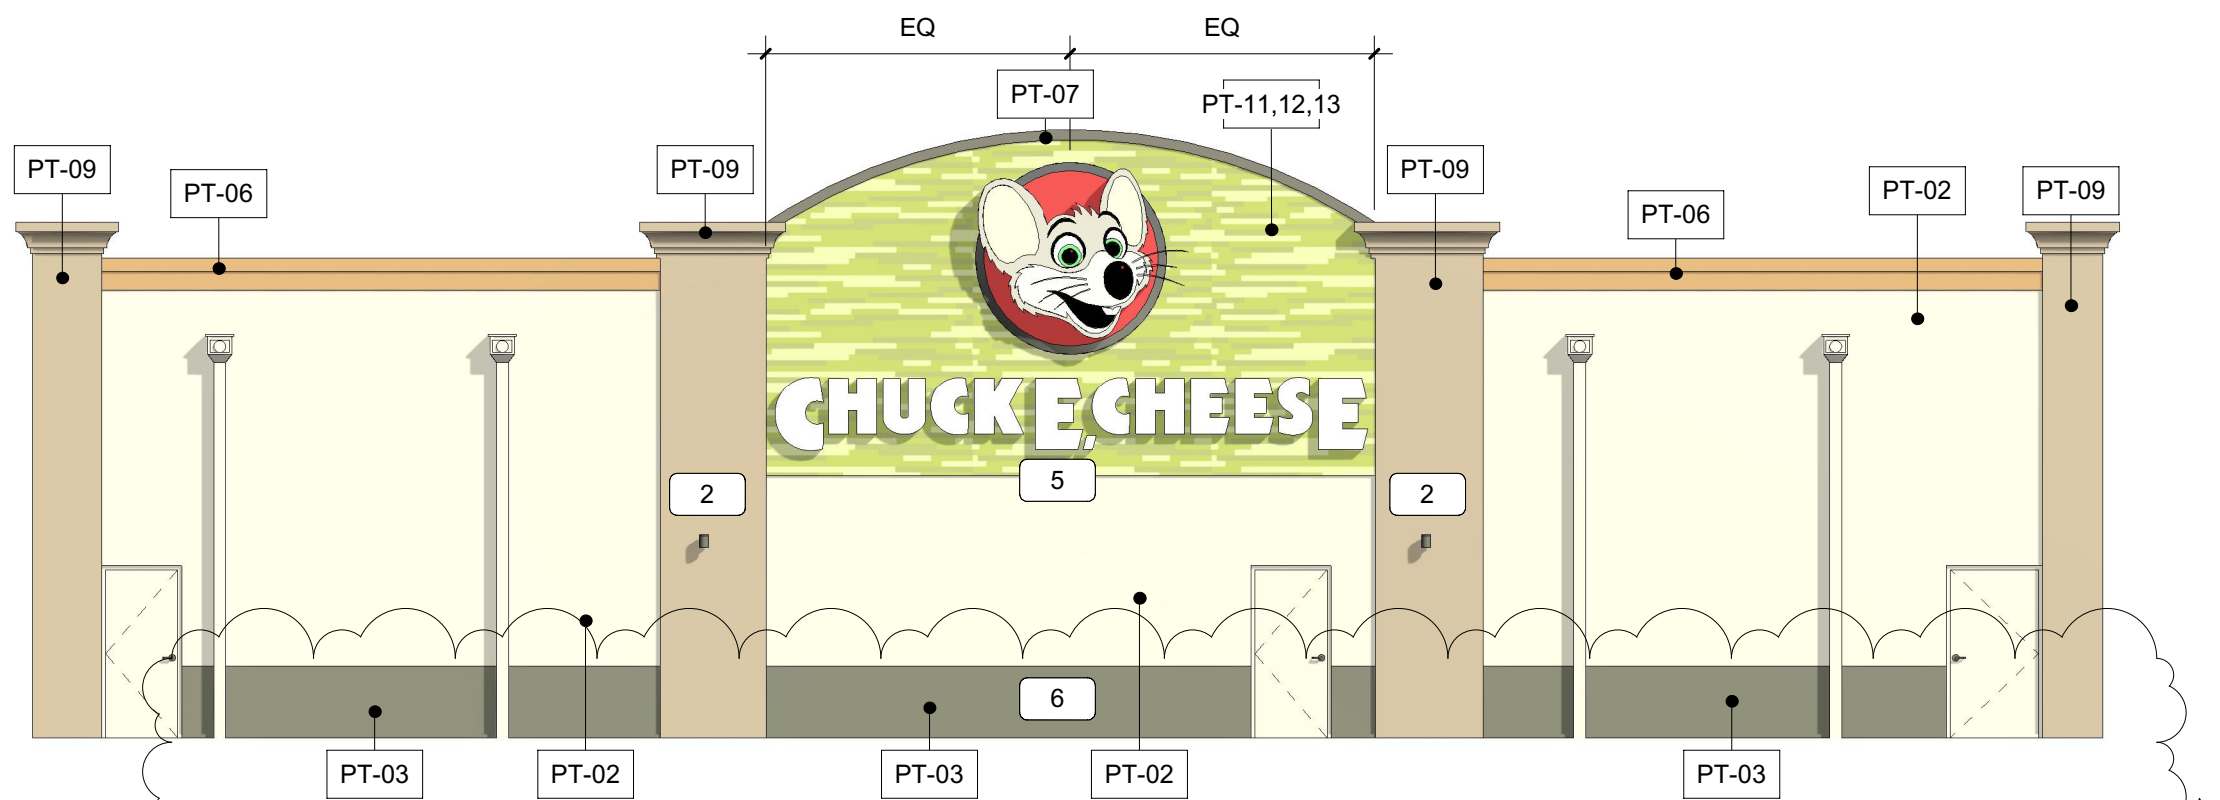

2 North
1/8" = 1'-0"

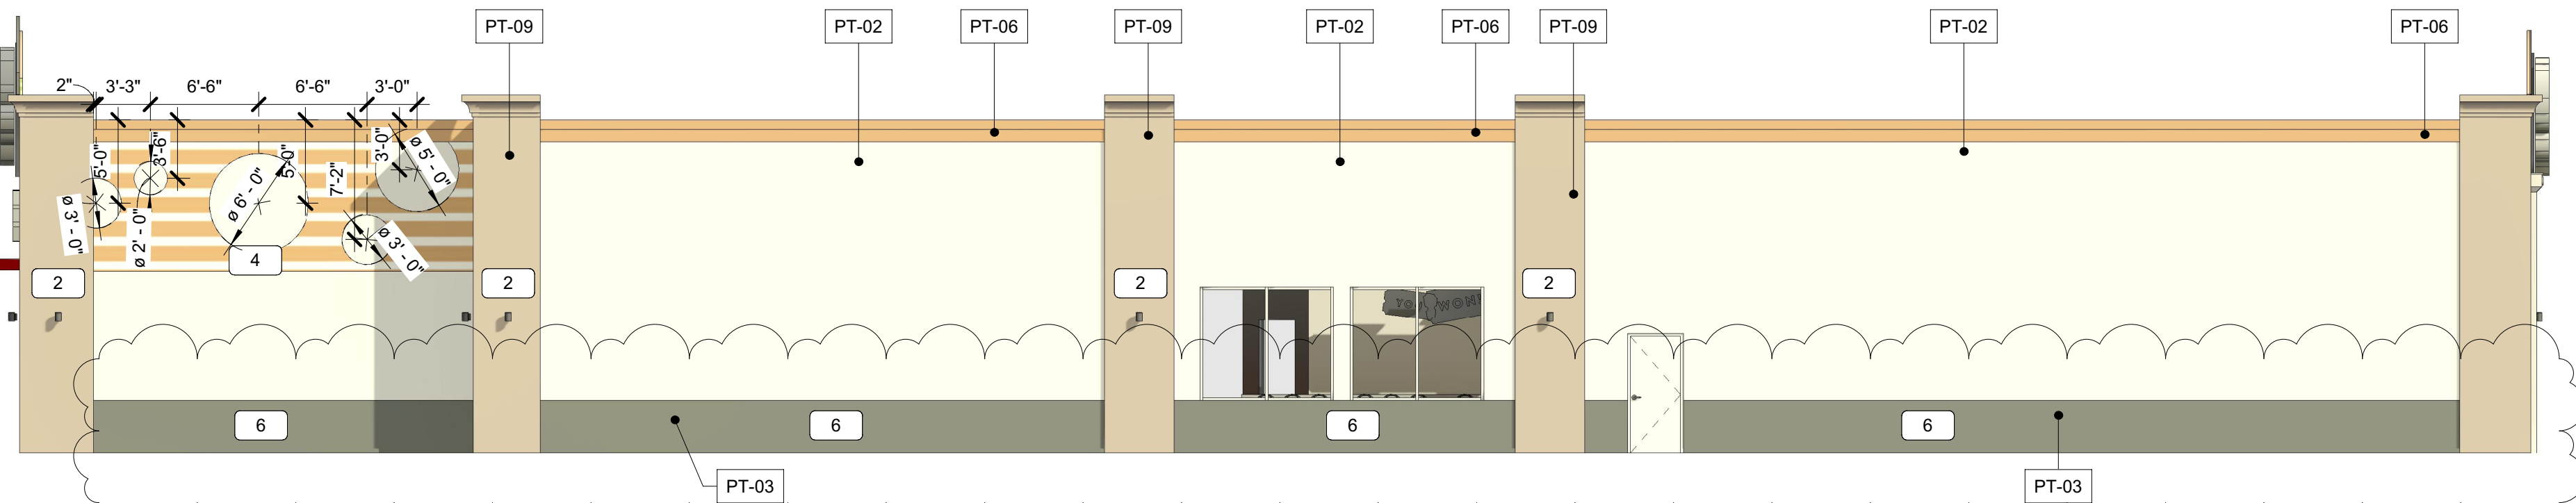

3 East
1/8" = 1'-0"

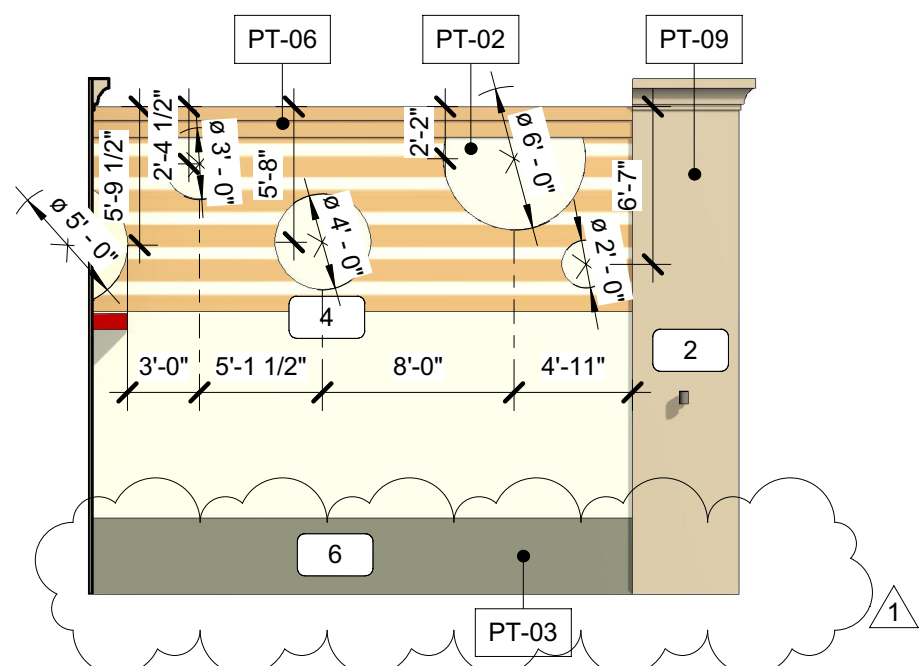

4 West
1/8" = 1'-0"

General Notes - Elevation


- Sign company shall obtain all required signage permits prior to installation of new work and repairs.
- Painted fixtures: all downspouts, scuppers, electrical panels, grilles, conduits and piping, handrails visible to public, shall be painted to match existing or adjacent material finish and banding, U.N.O.
- Unpainted items: do not paint over security cameras, security/ fire alarm bells and associated pumps fixtures fittings and others life safety fixtures. Do not paint over electrical and plumbing labels.
- Vegetation: All plants, trees, vegetation, garden beds and associated pathways to be protected from any physical or paint damage prior to painting. Plants to be trimmed and maintained per instructions from CEC Entertainment INC.
- Fill holes and skim coat wherever signs, awnings and lights are to be demolished, as well as areas where repairs are made, TYP.
- Verify all wall packs are in working order, typ.
- Northern climates: Any existing snow guards, rakes or rails encountered are to remain. Protect from schedule work.

Scope Notes - Exterior Elevations

- New signage, by others
- Install new sconce, typ.
- Install eyebrow accent fixture and power above ceiling height, typ. Rain doiverter at entry door only
- Paint cheese pattern
- Paint green board pattern
- Paint wainscot
- Dark bronze storefront door

Paint Colors - Exterior


WT	Manufacturer	Color	Color #
PT-02	Benjamin Moore	Balboa Mist	1549
PT-03	Benjamin Moore	Ashwood Moss	1484
PT-06	Benjamin Moore	Etruscan	AF-355
PT-07	Benjamin Moore	Iron Mountain	2134-30
PT-09	Benjamin Moore	Cabot Trail	998
PT-11	Benjamin Moore	Sycamore Tree	539
PT-12	Benjamin Moore	Shades of Spring	537
PT-13	Benjamin Moore	Huntington Green	406
PT-E1	Sherwin Williams	Match Existing - Canoe	SW2043
PT-E2	Sherwin Williams	Match Existing - Sand	SW2059

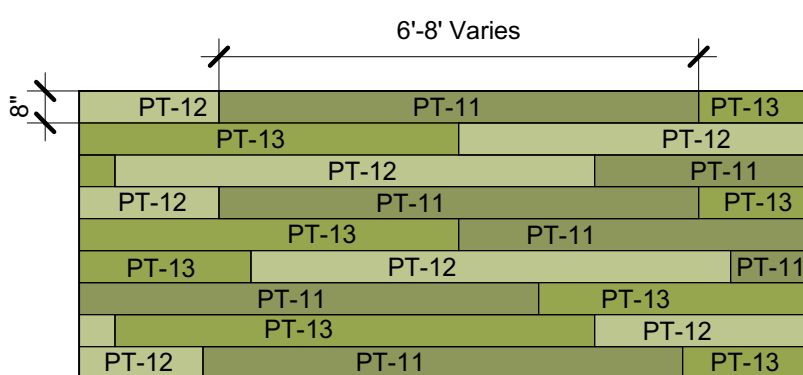

Note: Area to be painted with 8" x 6", 7", and 8" random length horizontal color band scheme. Including PT-11, PT-12, and PT-13.

Green Stripe Detail


1/4" = 1'-0"

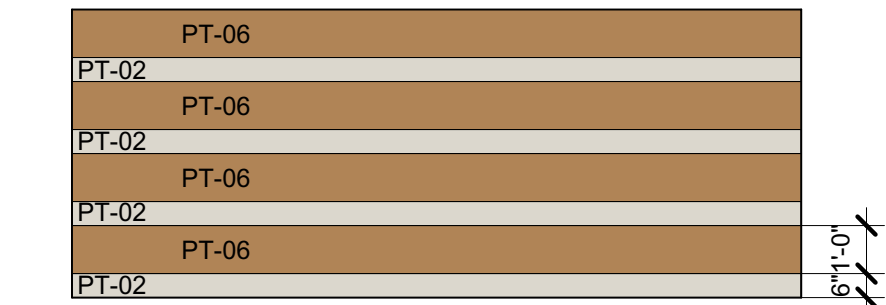

Note: Area to be painted with 6" x 1'-0" horizontal color band scheme. Including PT-02 and PT-06.

Tan Stripe Detail

1/4" = 1'-0"

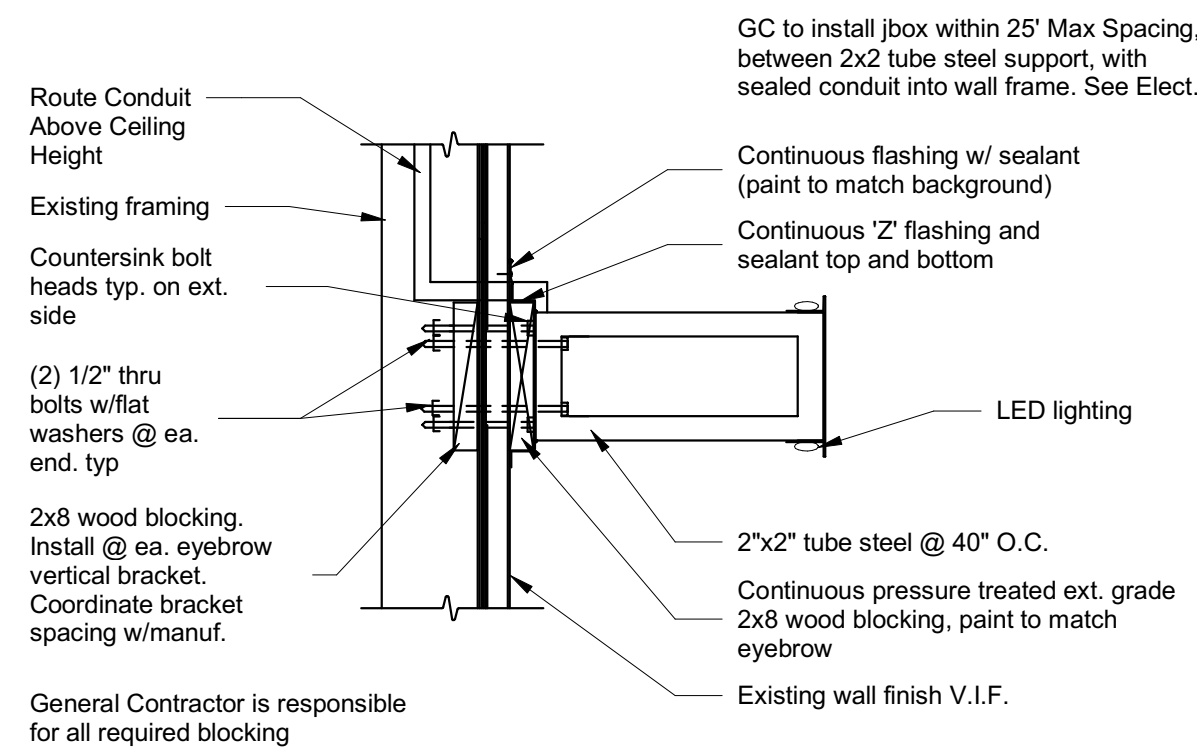

Eyebrow Section

1" = 1'-0"



#055

8225 Kingston Pike
Knoxville, TN 37919

Owner:

CEC ENTERTAINMENT, INC.
1707 Market Place Blvd. Suite 200
Irving, TX 77063
Ph: 972-258-5521
Contact: Walter Boyd


Architect:

Parkway C&A, LP
1000 Civic Circle
Lewisville, TX 75067
Ph: 972-221-1979
Contact: Michael Orr

MEP Engineer:

Dialectic Engineering
310 W 20th Street 200
Kansas City, MO 64108
Ph: (816)997-9627
Contact: Joe Hillebrenner, P.E.

Design Directive: 43

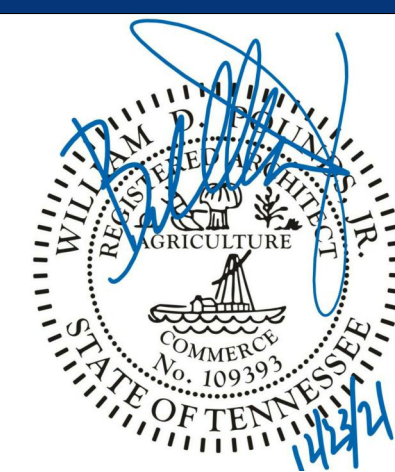

Architect: William D. Pounds, Jr.

No.	Description	Date
1	City comments	2021.12.22
A	Permit Set	2021.10.18

DRAWN BY: CH

CHECKED BY: VG

PROJ. NO: 04-21829

Parkway C&A, LP © 2021

Exterior Elevations

