



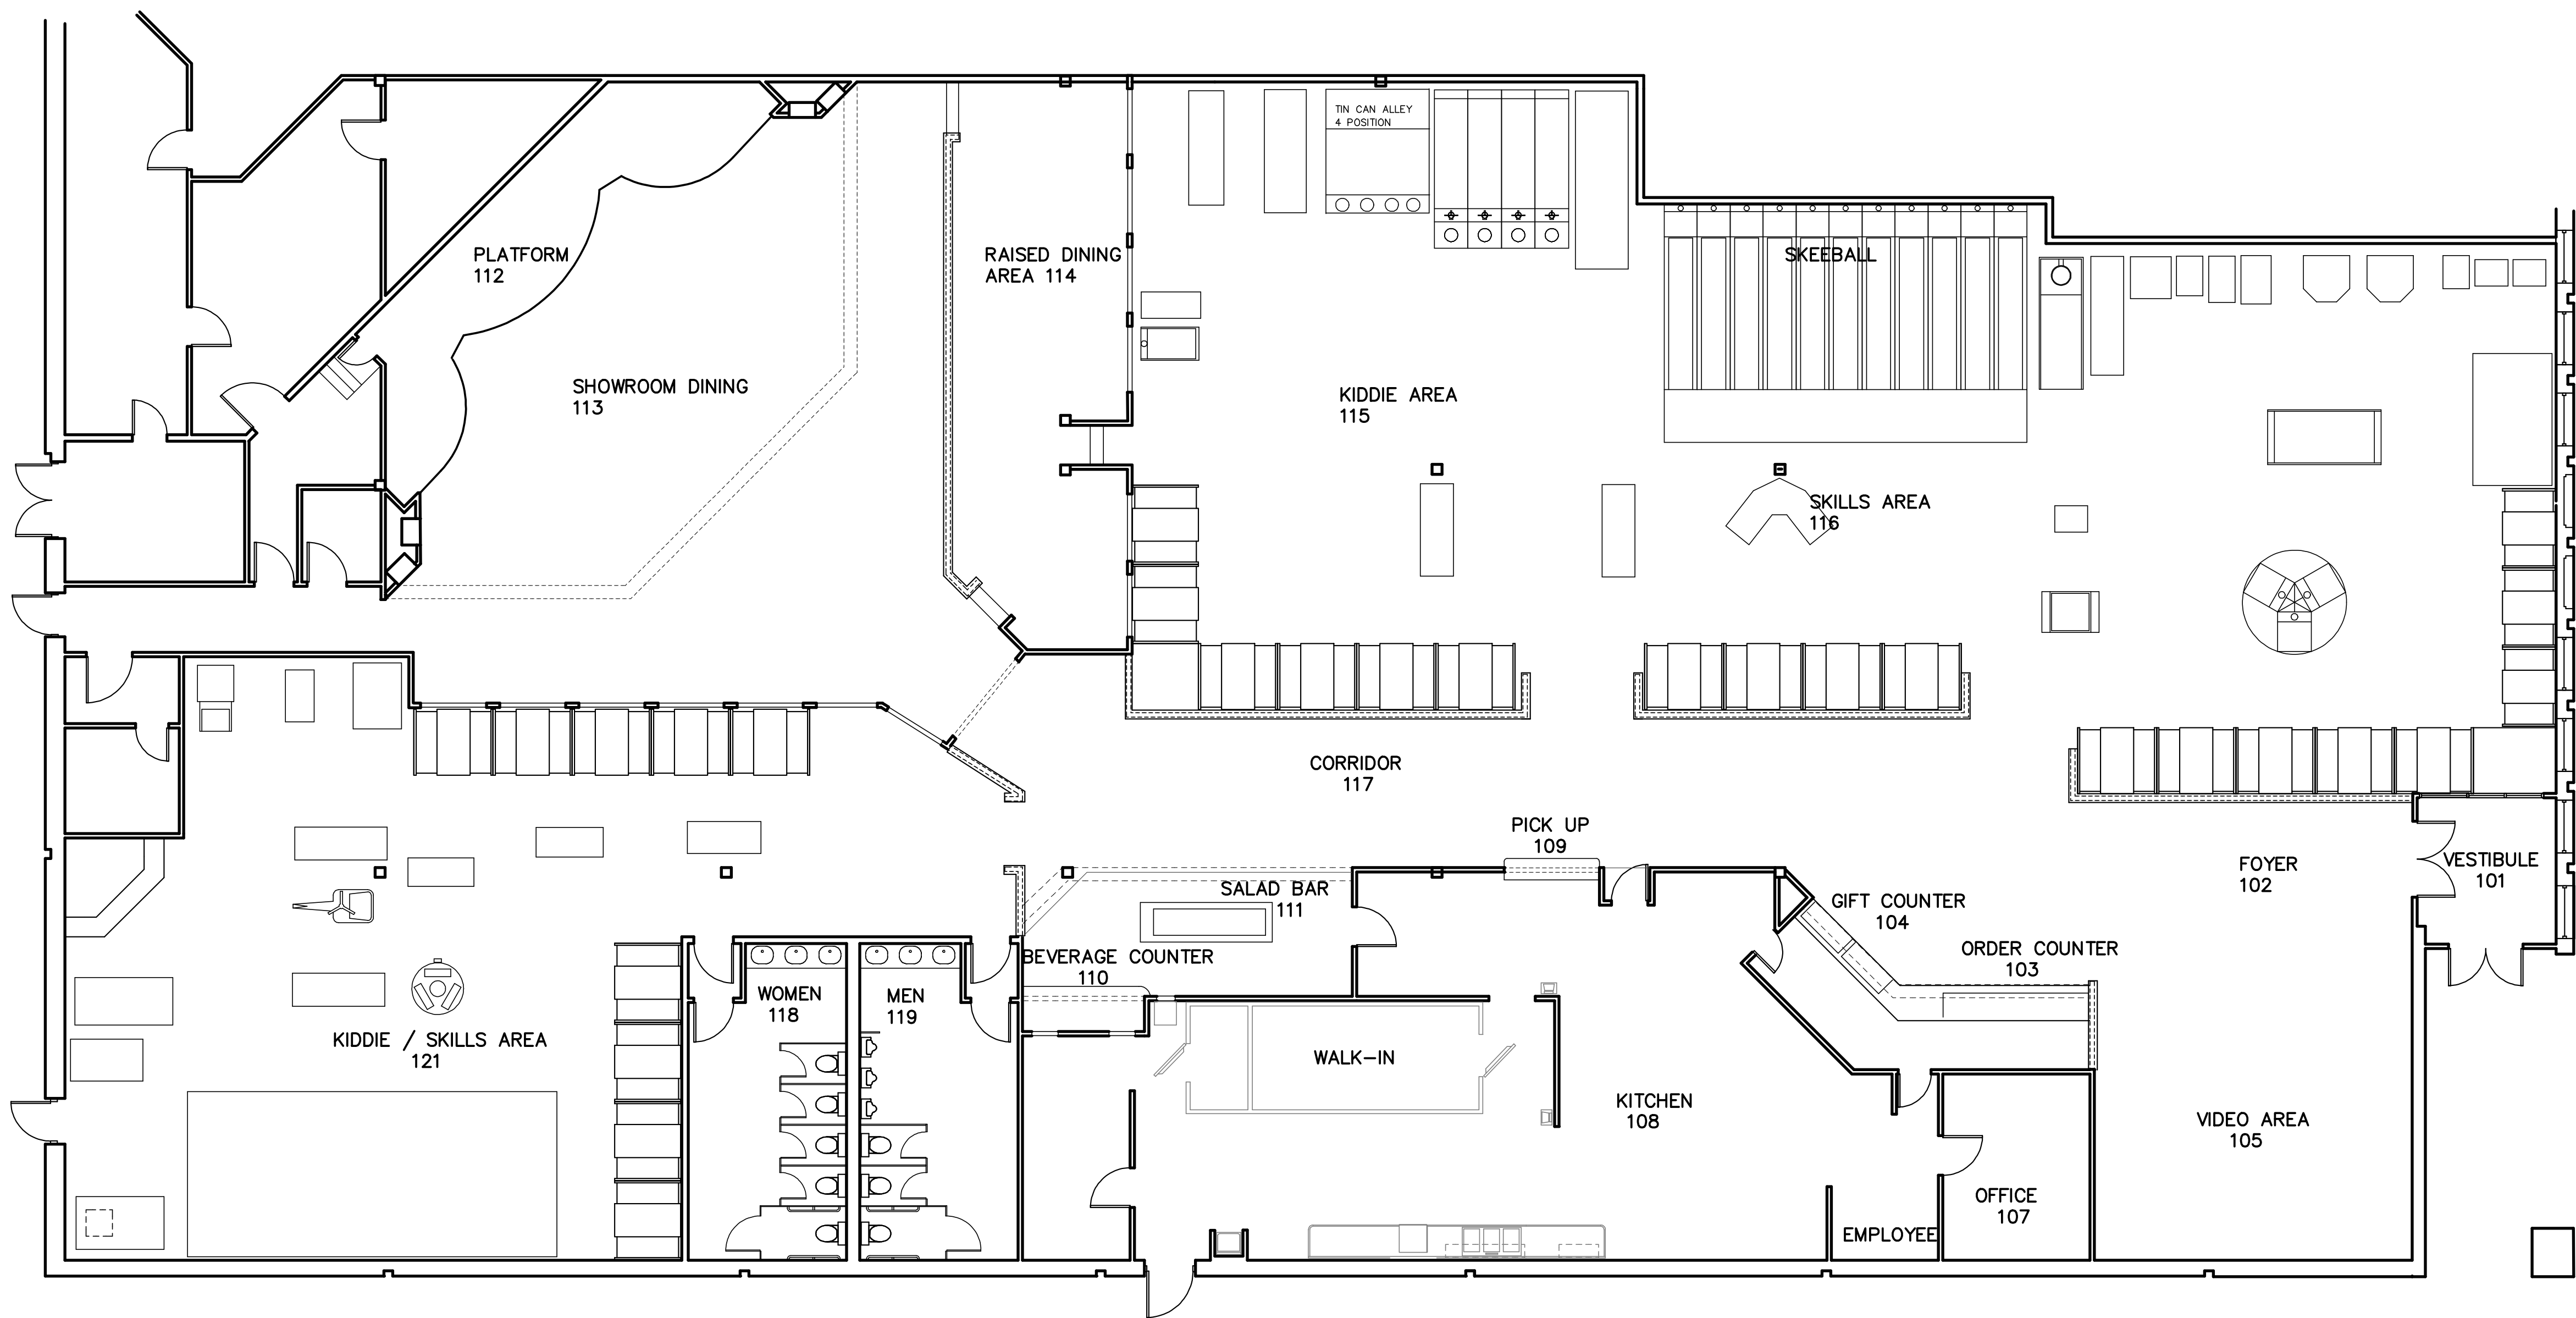

01 EXISTING FLOOR PLAN

SCALE: 1/8" = 1'-0"

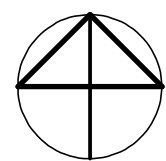

THESE DOCUMENTS ARE THE SOLE PROPERTY OF SHOWBIZ PIZZA TIME, INC. ANY COPYING OR USE OF THESE DOCUMENTS FOR ANY PURPOSE OTHER THAN CONSTRUCTION OF THIS PROJECT WITHOUT THE EXPRESS WRITTEN PERMISSION OF THE ARCHITECT AND SHOWBIZ PIZZA IS PROHIBITED.

CHUCK E. CHEESE'S PIZZA #046 - MONFORT

13125 MONFORT DRIVE - DALLAS, TEXAS 75240

SHOWBIZ PIZZA TIME, INC.
4441 W. AIRPORT FRWY
IRVING, TEXAS 75062

EXISTING FLOOR PLAN

Date
11 NOV 1991

Revisions

Project Number
91-030

Sheet Number

EX

of 1