



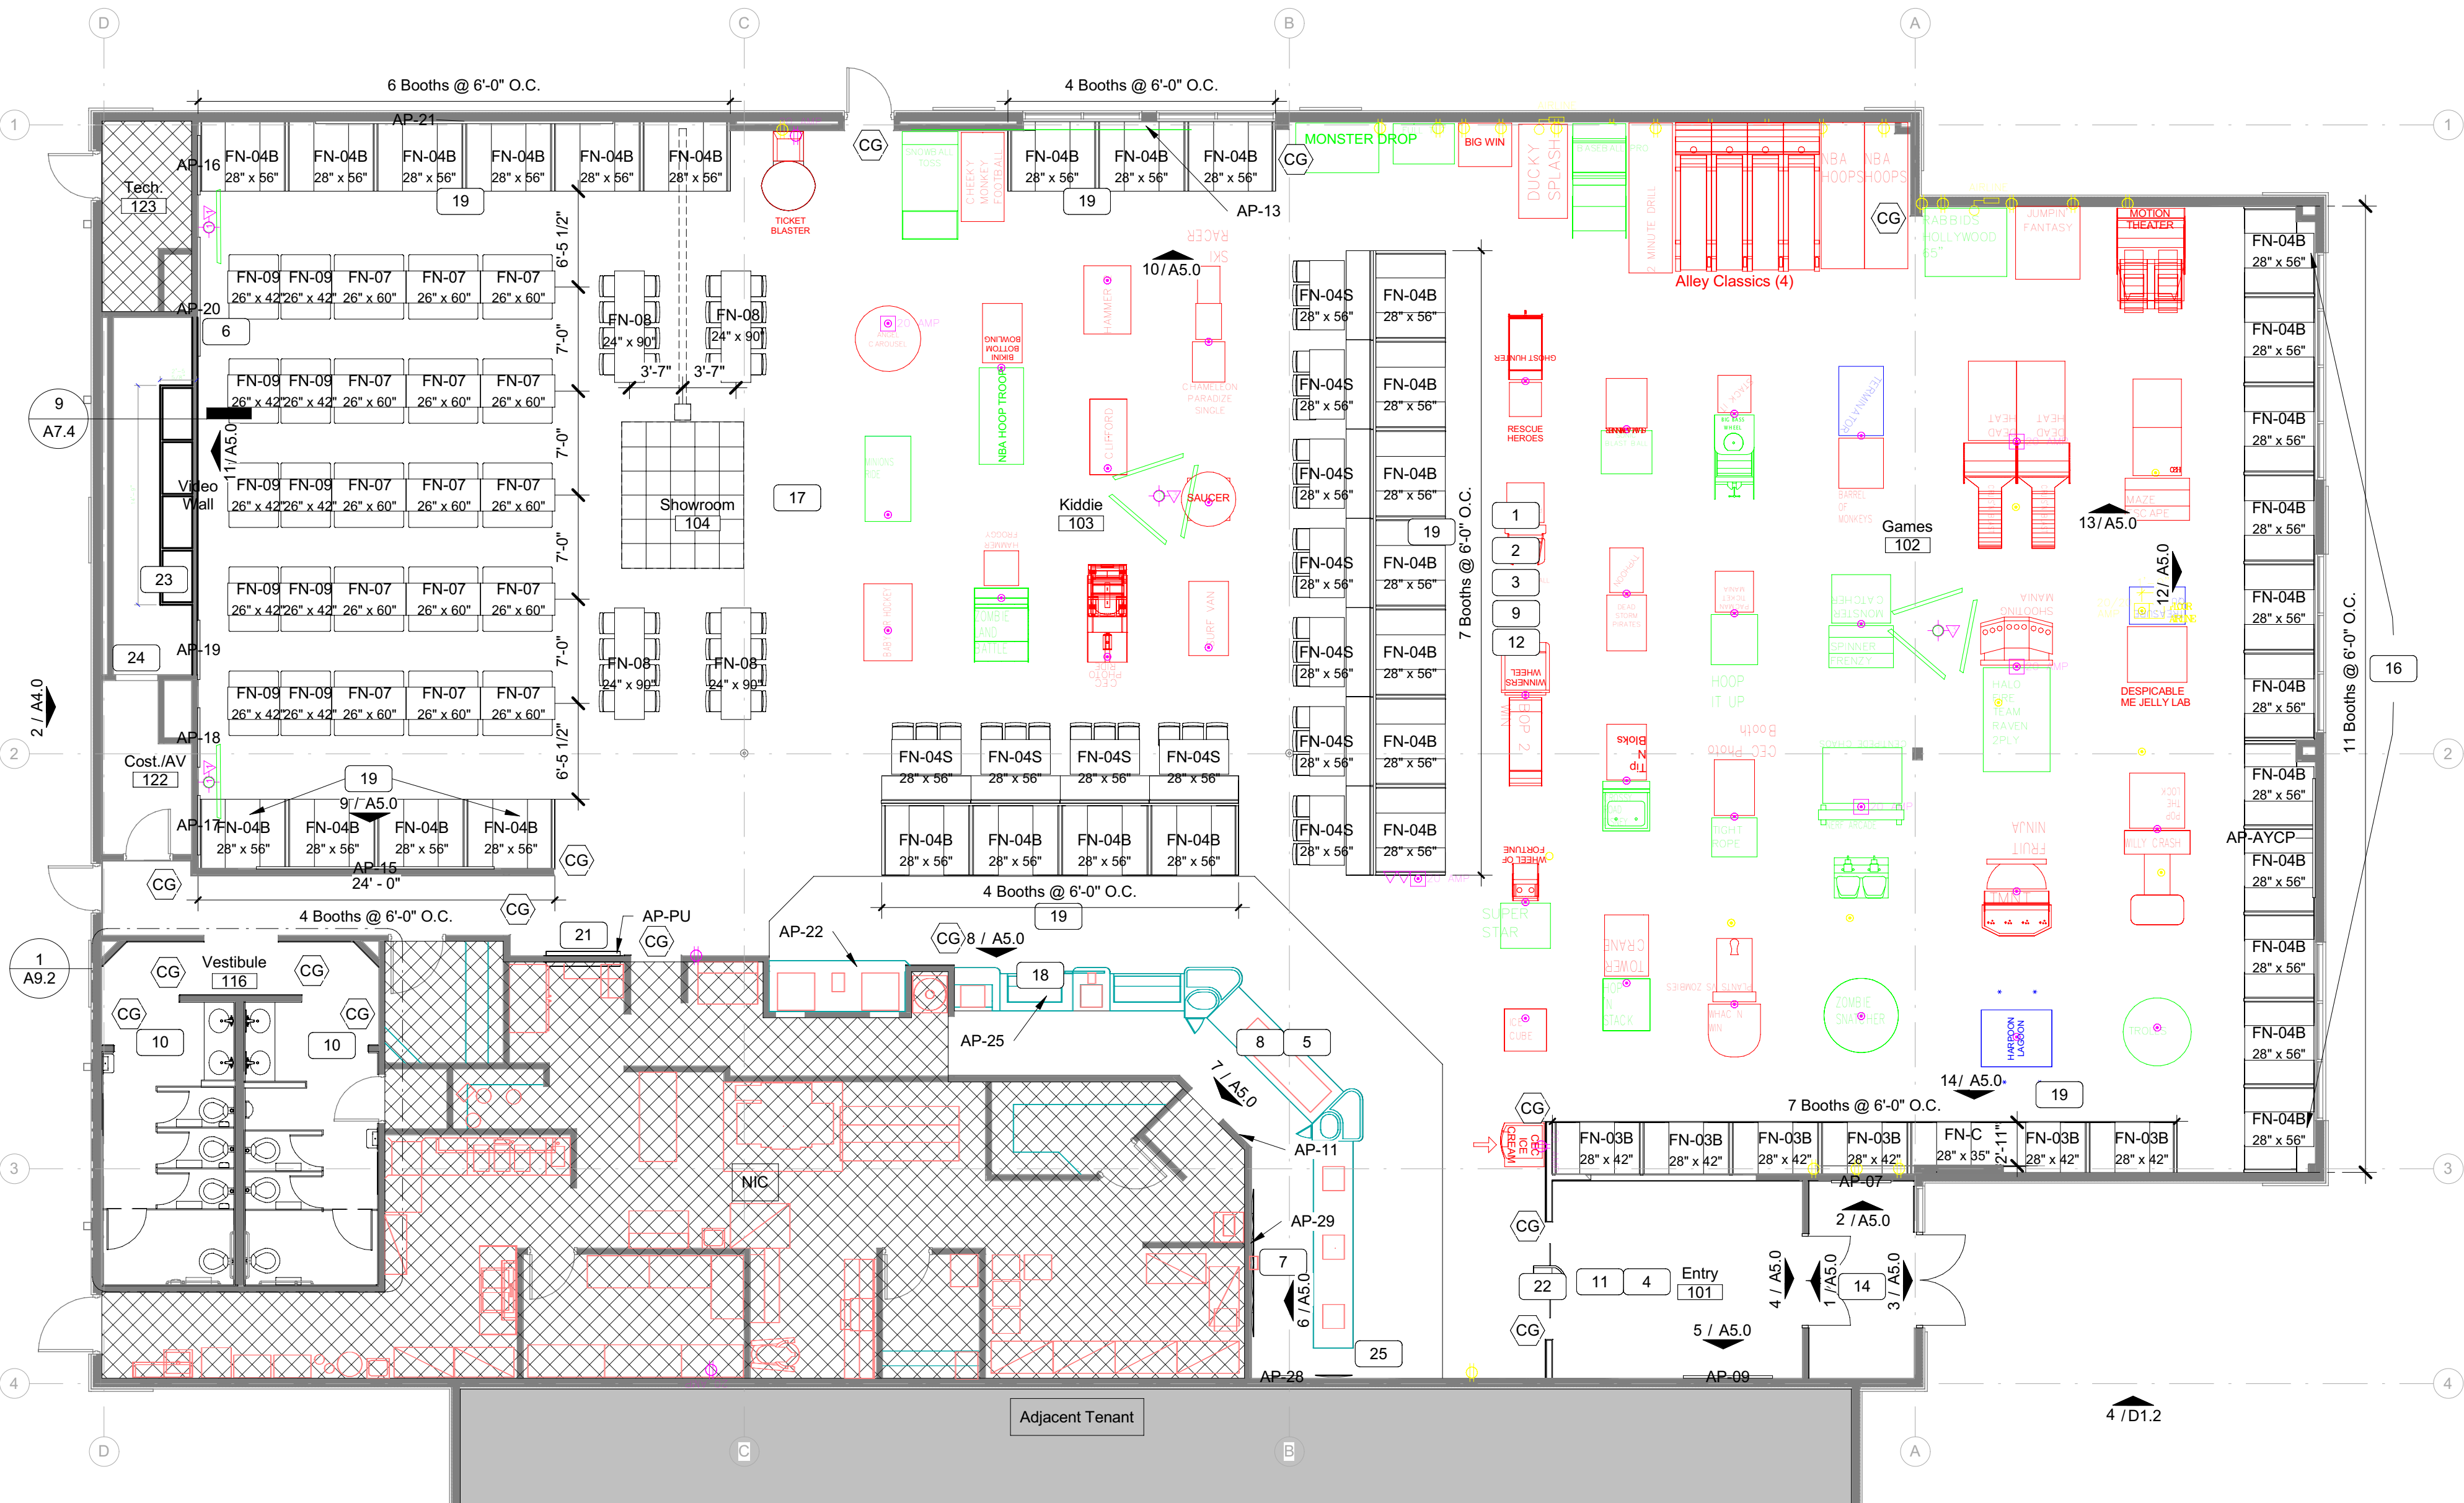

1 Floor Plan
1/8" = 1'-0"

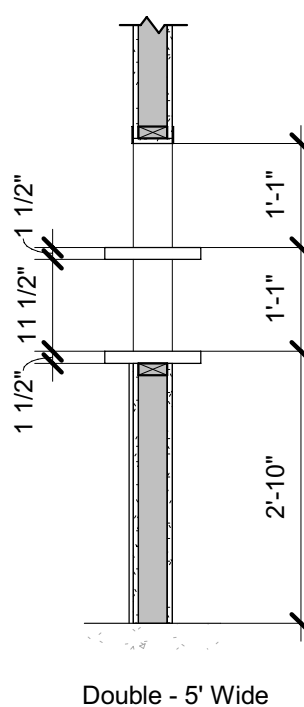

2 Pass Thru Section Double
1/2" = 1'-0"

General Notes - Floor Plan

Key #	Floor Plan General Notes
A	Interior "Clear" dimensions are finish dimensions, "Hold" are to finish face.
B	Security systems are to be provided and installed by others. General Contractor shall be responsible for coordination with owner's security systems contractor.
C	All gypsum board to be installed per manufacturer's recommendations. Gypsum board shall be taped and bedded. Provide fire tape at fire rated partitions. See specifications. Level 4 Finish @ new character wall or match existing texture.
D	Provide wood blocking in partitions as required. Coordinate with owner on items/fixtures and equipment installed by owner that may require blocking.
E	Wall surfaces must be cleaned and dust free prior to caulking.
F	Include 45 LF of painted grey specialty stripes.
G	Caulk at chairrail throughout guest area.

General Notes - Furniture

A	New booth's and settee's to be fabricated by owner's millwork manufacturer and installed by the GC. Settee's to be mechanically fastened. Refer to manufacturer's shop drawings.
B	Booth divider panels to be mechanically fastened to booth seating. Refer to manufacturer's shop drawings.
C	Existing Kid check stanchions to be replaced with adjustable queue rail.
D	Existing millwork to remain. Replace red plastic laminate as indicated. Prep for new mosaic tile FRP.
E	GC to install new artwork, decor and coat hooks as indicated. GC to install matching corner guards as needed. Final location to be determined by CEC prior to construction. Do not install any decor until mounting locations have been verified by CEC PA.
F	Install fire extinguishers, alarms, PA controls, motion detector, emergency lighting, thermostats, etc. as required by local fire and/or building authorities. Installation of new art work and decor shall not be in conflict. Unspecified locations for non life safety items shall be verified with owner prior to installation. Unspecified locations for life safety items shall be verified with local fire and/or building authorities prior to installation. Install "Squawk Boxes" on all customer accessible pull stations
G	GC to coordinate installation of dance floor tiles & hex TV monitor frame installed above ceiling. Coordinate with CEC's manager of install power as indicated. Refer to Electrical sheets.

Legend - Floor Plan

Room name	Room name and number	AP-XX	Art Package
101			Ref A8.0
ti	Toilet Accessory Tag	NIC	Not In Contract
CG	Corner Guard		Scope Note
	Center of Dance Floor		

Scope Notes - Floor Plan

1	50 +/- under carpet floor outlets throughout Kiddie and Game Rooms.
2	New furniture as indicated.
3	New Carpet layout, include AUX rooms and closets. High traffic carpet at entry vestibule to kid check, Patch floor from stanchion removal.
4	Install marlite in vestibule, kid check and restroom vestibule.
5	New wood look floor tile at cash wrap. See Floor Finish Plan.
6	Patch/repair wall from stage demo. Install Marlite and paint.
7	Protect digital menu board and install wall tile up to its mounting brackets.
8	Millwork: install mosaic FRP at order, salad, merch and beverage bar; FRP J-mold at corners as required.
9	Install decor; replace and/or remove all existing legal AJAX signage on exterior and interior during remodel process. Coordinate timing of legal signage removal and replacement so that store is not open without exterior/interior legal signage. Patch/repair from removal.
10	Restroom: install floor tile, wall tile, toilets, urinals, floating vanities, partitions, accessories, 2x4 lights and vanity light.
11	Sand and stain half-wall caps at entry.
12	Relocated track lights as needed to illuminate wall decor.
14	Install dark bronze storefront door at entry and vestibule.
16	Install (11) pendant lights.
17	New dance area with inslab elec. ((5) 20 amp circuits) and (2) data.
18	Provide power and installation for "You Won" sign.
19	Install () wall outlets and () booth outlets.
21	Install pass through window.
22	GC provided kid check doors if none are existing.
23	Digital display wall, verify final size and location with CEC (include 1 data and 9 dedicated 20 amp circuits). Install Marlite and paint.
24	Provide 30"x84" opening for access to video wall.
25	New digital promo board. Install data.
26	

Table Count

Type Mark	Description	Table Count
Games		
FN-03B	28" x 42"	6
FN-04B	28" x 56"	18
FN-C	28" x 35"	1
Kiddie		
FN-04B	28" x 56"	7
FN-04S	28" x 56"	11
Showroom		
FN-04B	28" x 56"	10
FN-07	26" x 60"	15
FN-08	24" x 90"	4
FN-09	26" x 42"	10
		82



#055

8225 Kingston Pike
Knoxville, TN 37919

Owner:

CEC ENTERTAINMENT, INC.
1707 Market Place Blvd. Suite 200
Irving, TX 77063
Ph: 972-258-5521
Contact: Walter Boyd

Architect:

Parkway C&A, LP
1000 Civic Circle
Lewisville, TX 75067
Ph: 972-221-1979
Contact: Michael Orr

MEP Engineer:

Dialectic Engineering
310 W 20th Street 200
Kansas City, MO 64108
Ph: (816)997-9627
Contact: Joe Hillebrenner, P.E.

Design Directive: 43



Architect: William D. Pounds, Jr.

A	Permit Set	2021.10.18
No.	Description	Date

DRAWN BY: CH

CHECKED BY: VG

PROJ. NO: 04-21829

Parkway C&A, LP © 2021

Floor Plan

