

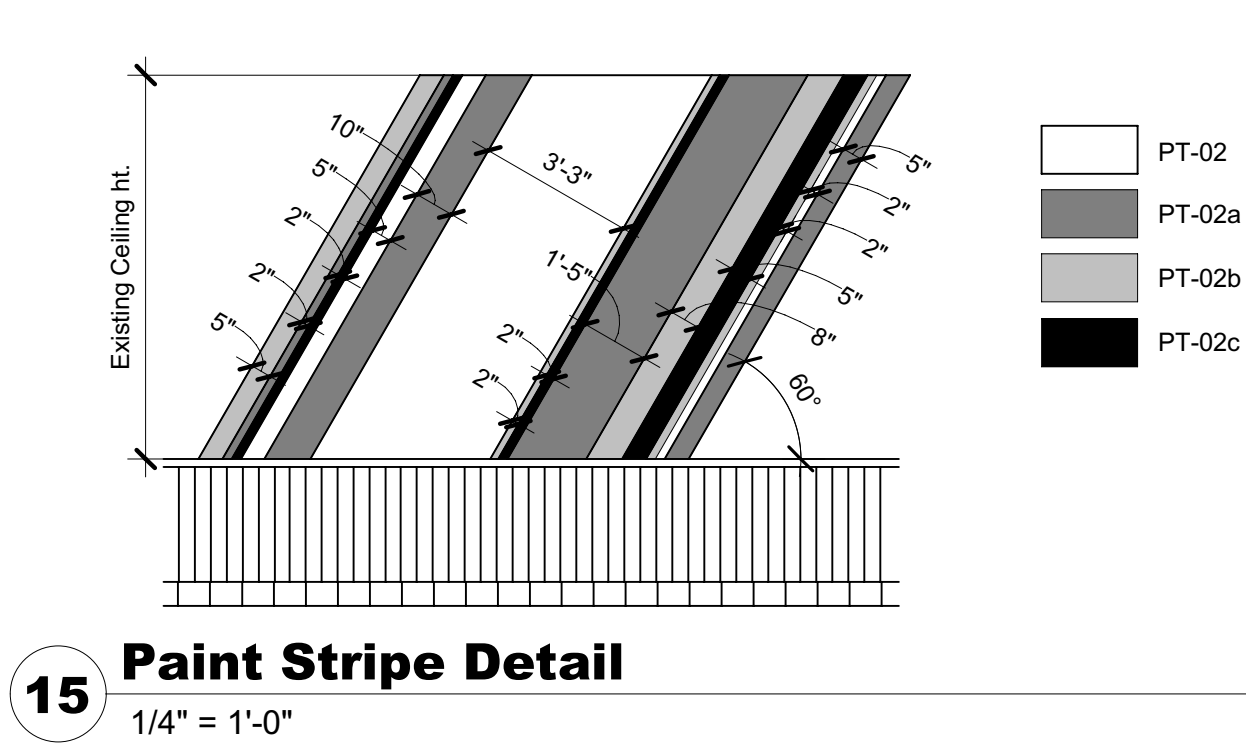
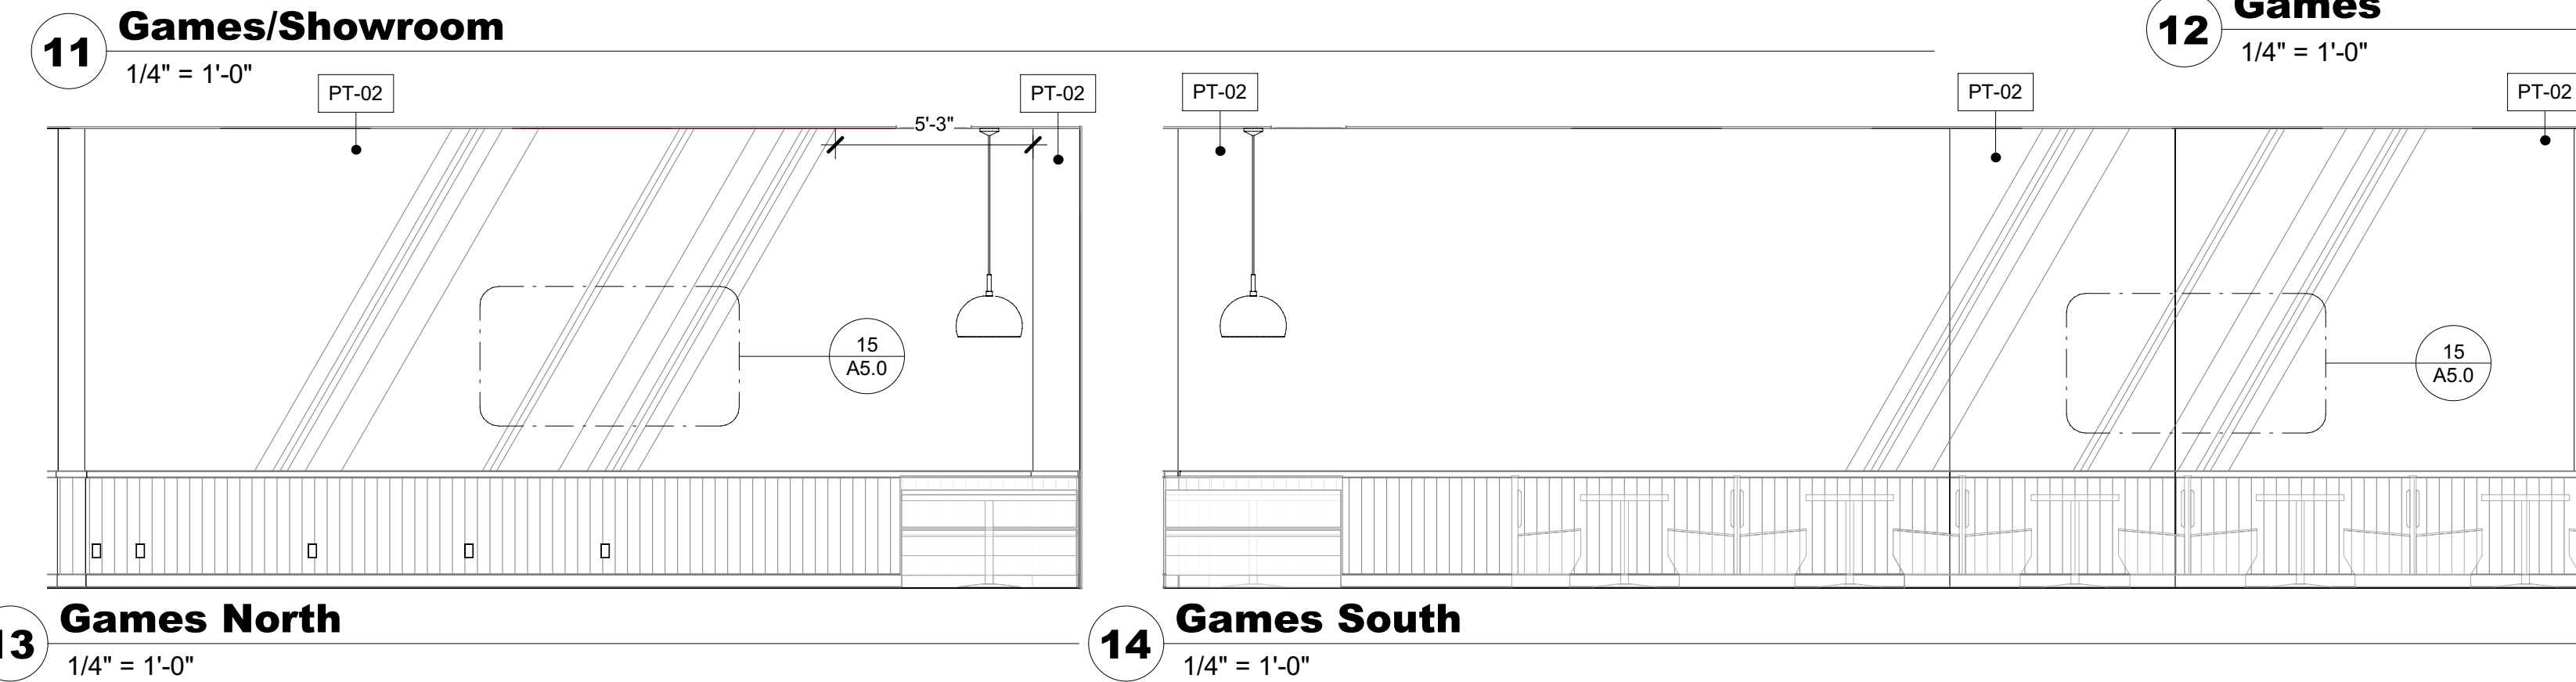
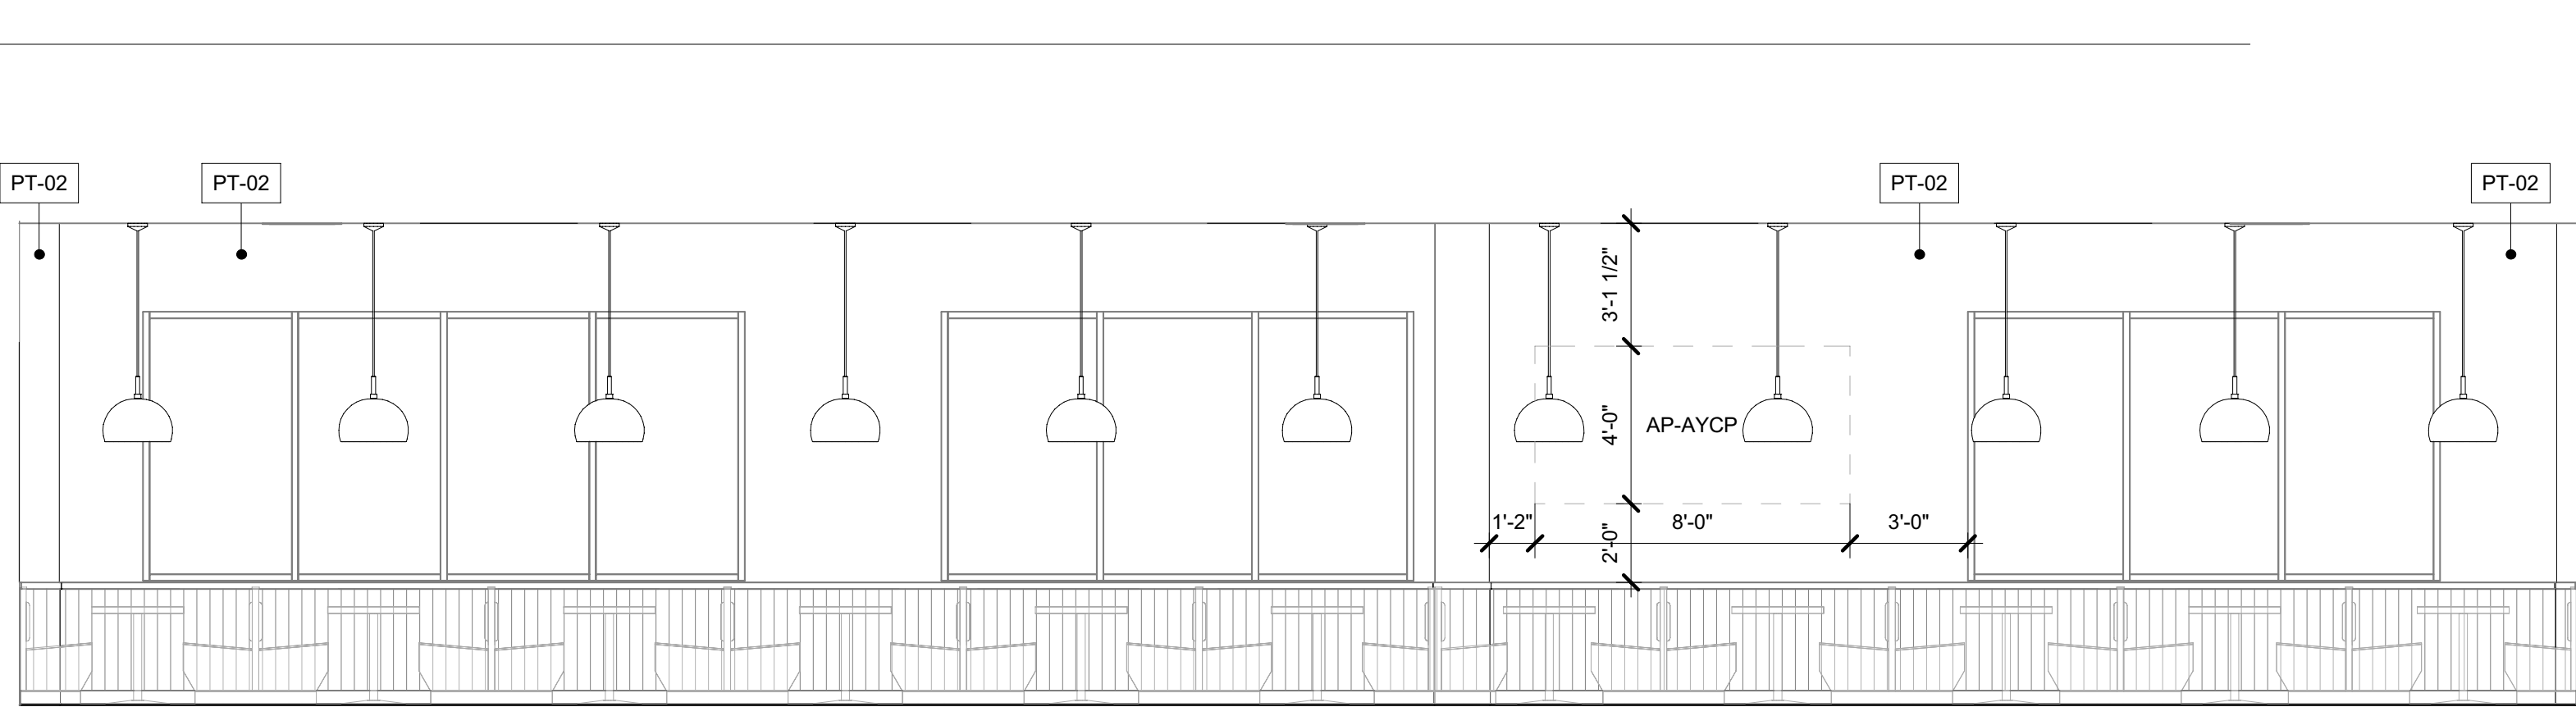
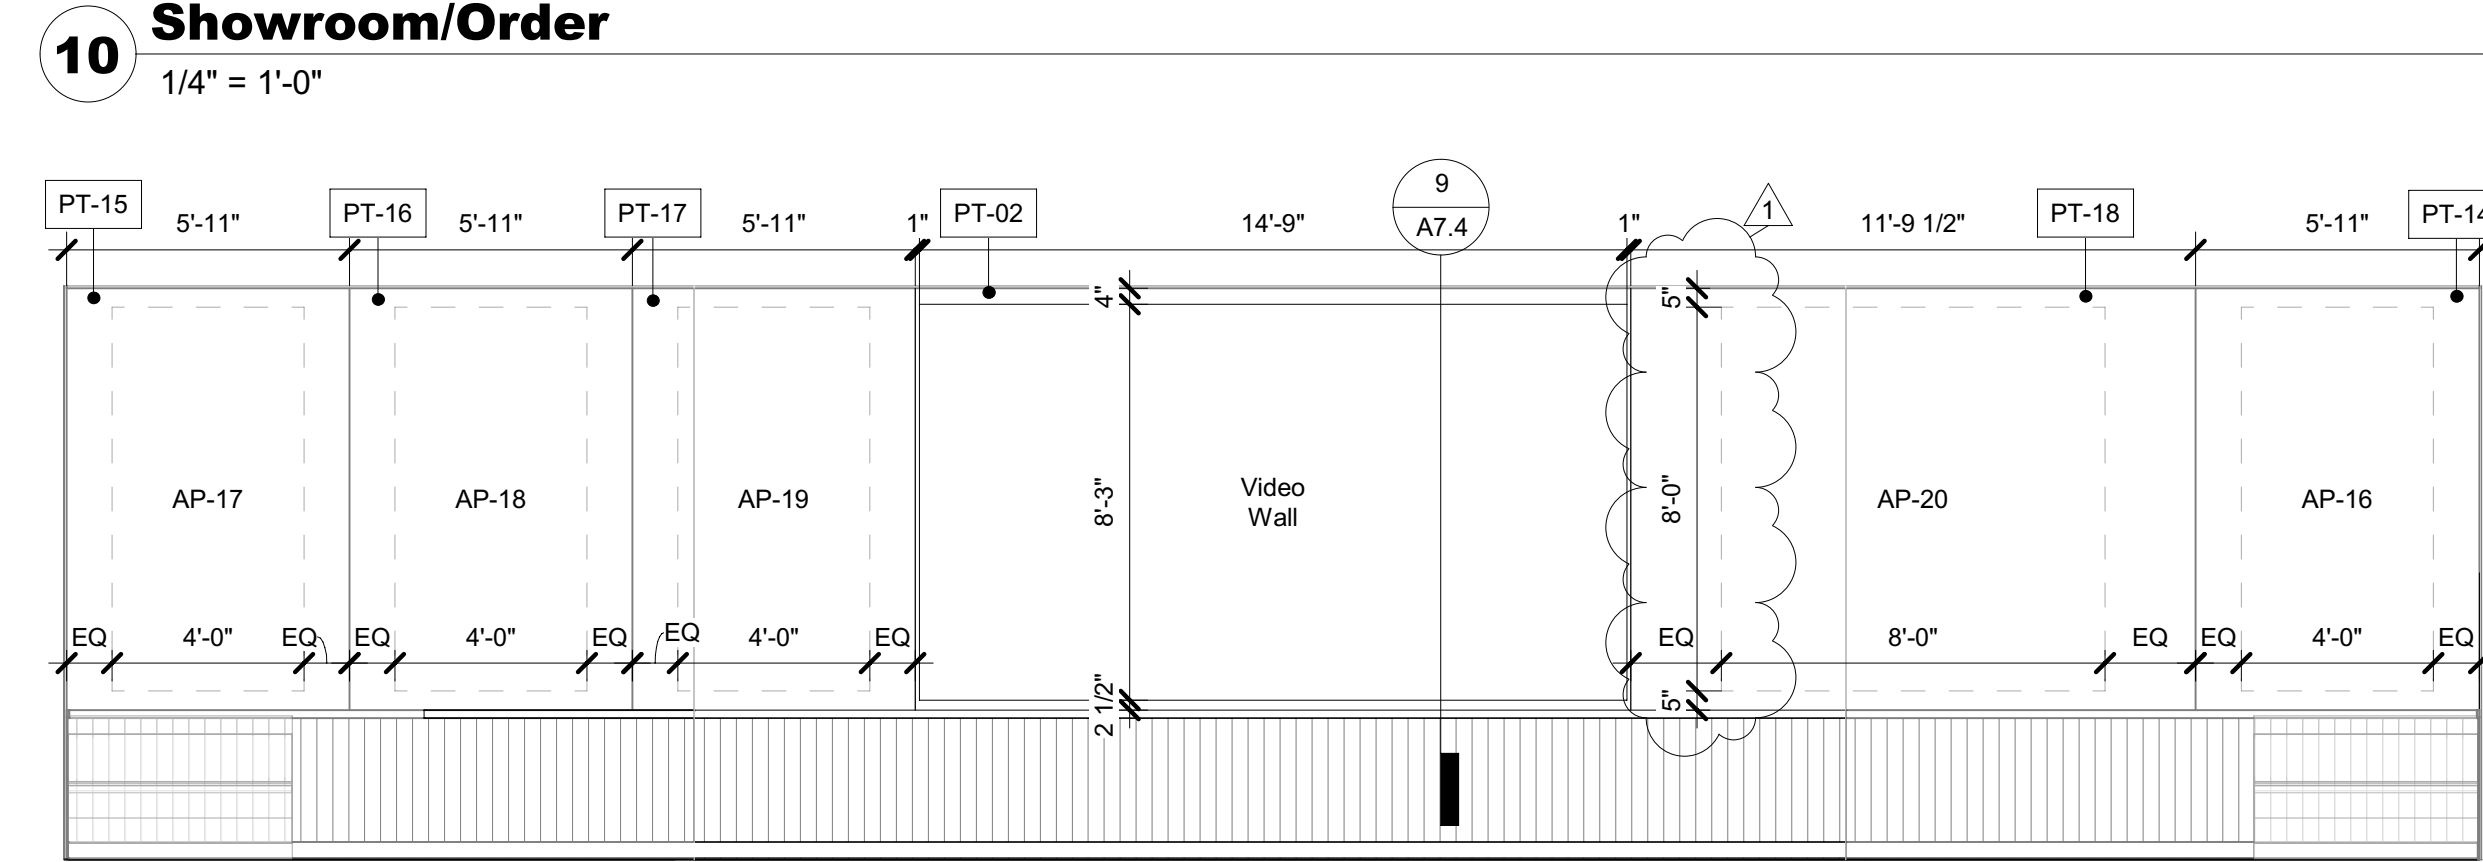
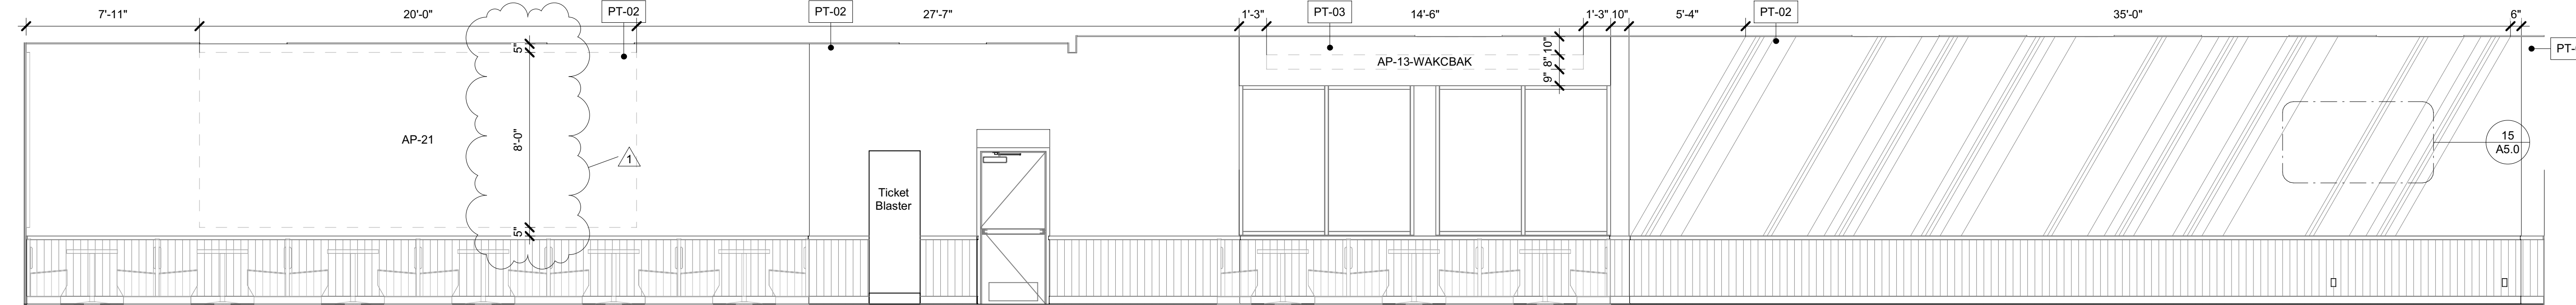


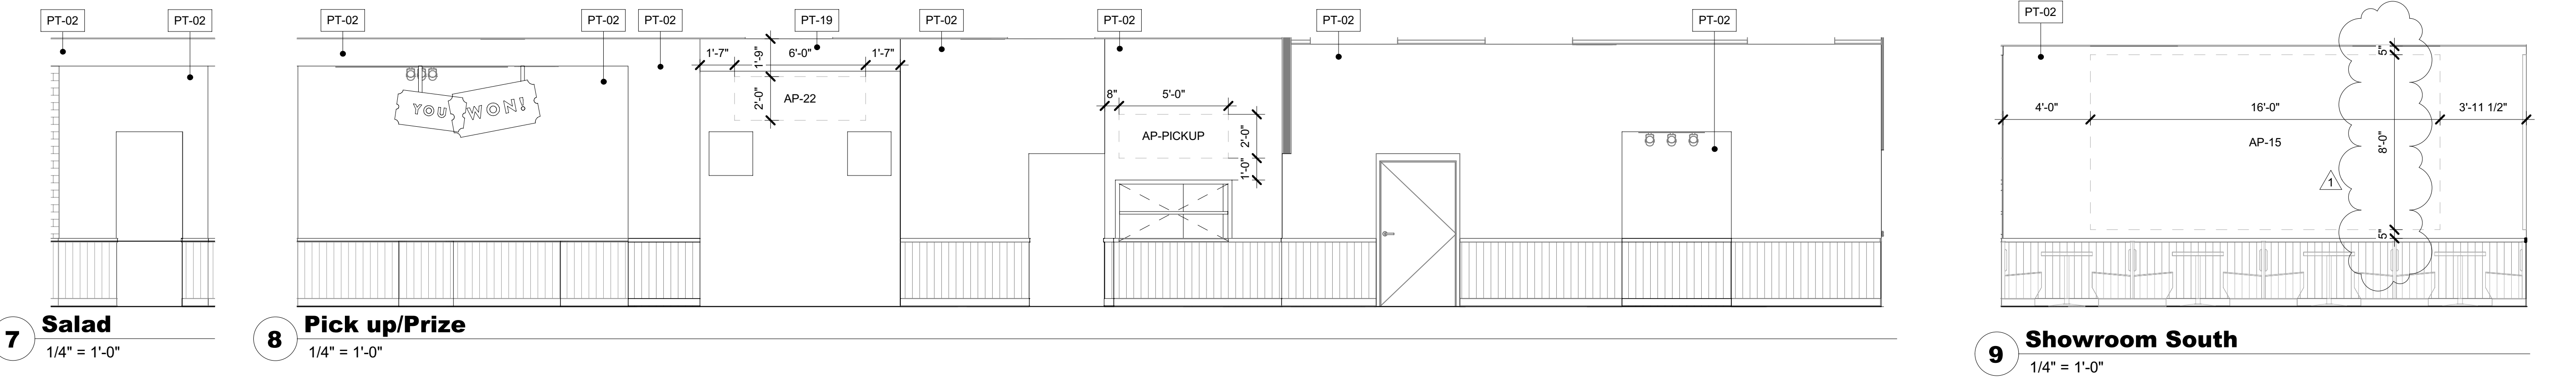

| General Notes - Interior Finish |   |  |
|---------------------------------|---|--|
| A                               | Ensure surfaces to receive finishes are clean, true and free of irregularities. Do not proceed with work until unsatisfactory conditions have been corrected.                                                          |  |
| B                               | No finish substitutions may be made without prior written authorization by Architect.   |  |
| C                               | All finishes shall be applied in strict accordance with manufacturer's specifications.   |  |
| D                               | Provide temporary protection for all installed finishes as work progresses.   |  |
| E                               | Submit samples of finishes for approval prior to installation.   |  |
| F                               | Level 4 finish at new character walls.   |  |
| G                               | Examine walls to ensure proper preparation before application of paint. Beginning work implies acceptance of condition.                                                                                                |  |
| H                               | Sign company to provide resized acrylic wall art. Install by GC. Coordinate final installation with CEC. Sign Company to verify wall dimensions on all walls receiving artwork prior to final design and installation. |  |
| J                               | GC to install plastic corner guards at public areas.   |  |
| K                               | Refer to A8.0 for schedules.   |  |
| L                               | Paint all existing exposed steel columns in guest area PT-04.   |  |
| M                               | All hollow metal exit doors & frames to be painted PT-05, typ.   |  |
| N                               | Paint entire customer side of interior walls above wainscot to underside of clg PT-02 UNO.   |  |

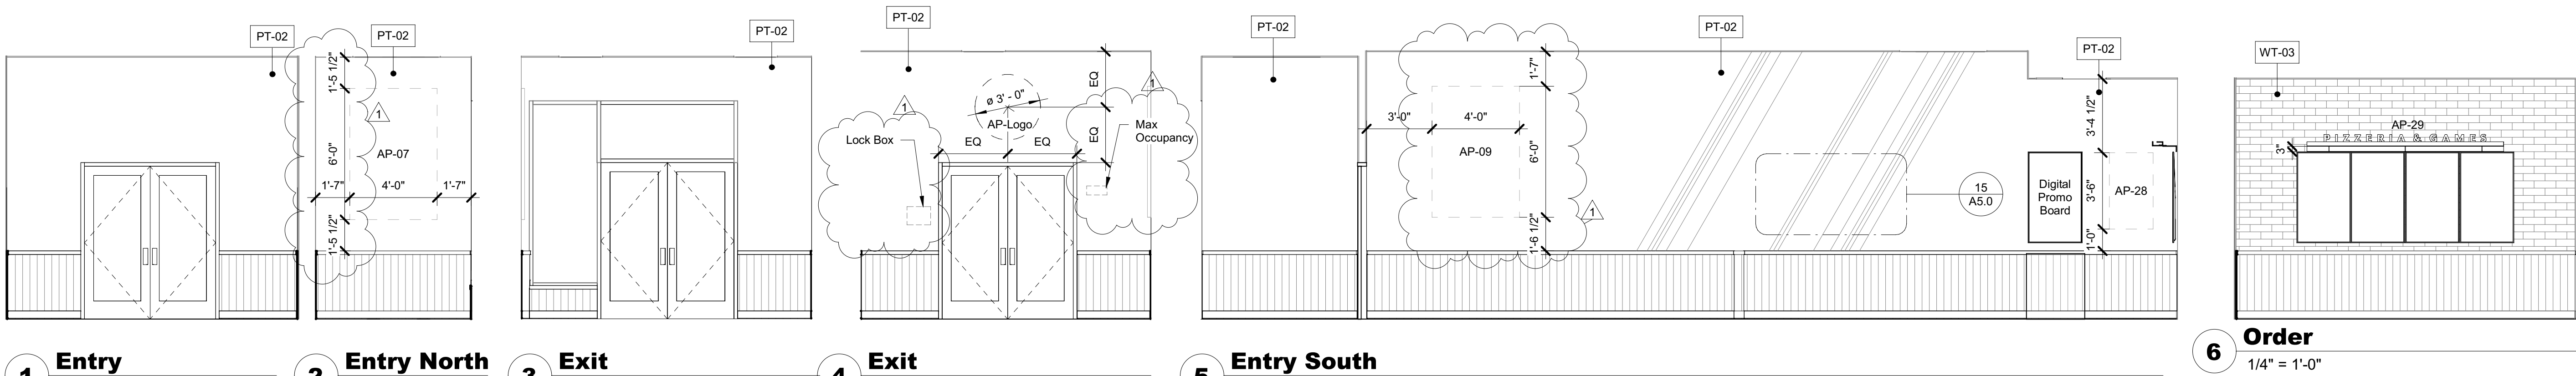


#055  
8225 Kingston Pike  
Knoxville, TN 37919

**Owner:**  
CEC ENTERTAINMENT, INC.  
1707 Market Place Blvd. Suite 200  
Irving, TX 77063  
Ph: 972-258-5521  
Contact: Walter Boyd

**Architect:**  
Parkway C&A, LP  
1000 Civic Circle  
Lewisville, TX 75087  
Ph: 972-221-1979  
Contact: Michael Orr

**MEP Engineer:**  
Dialectic Engineering  
310 W 20th Street 200  
Kansas City, MO 64108  
Ph: (816)997-9627  
Contact: Joe Hillebrenner, P.E.

Design Directive: 43

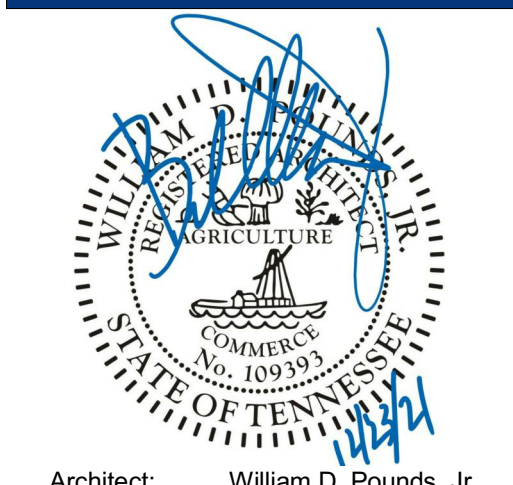

Architect: William D. Pounds, Jr.

| No. | Description   | Date       |
|-----|---------------|------------|
| 1   | City comments | 2021.12.22 |
| A   | Permit Set    | 2021.10.18 |

DRAWN BY: CH  
CHECKED BY: VG  
PROJ. NO: 04-21829  
Parkway C&A, LP © 2021

Interior Elevations

