


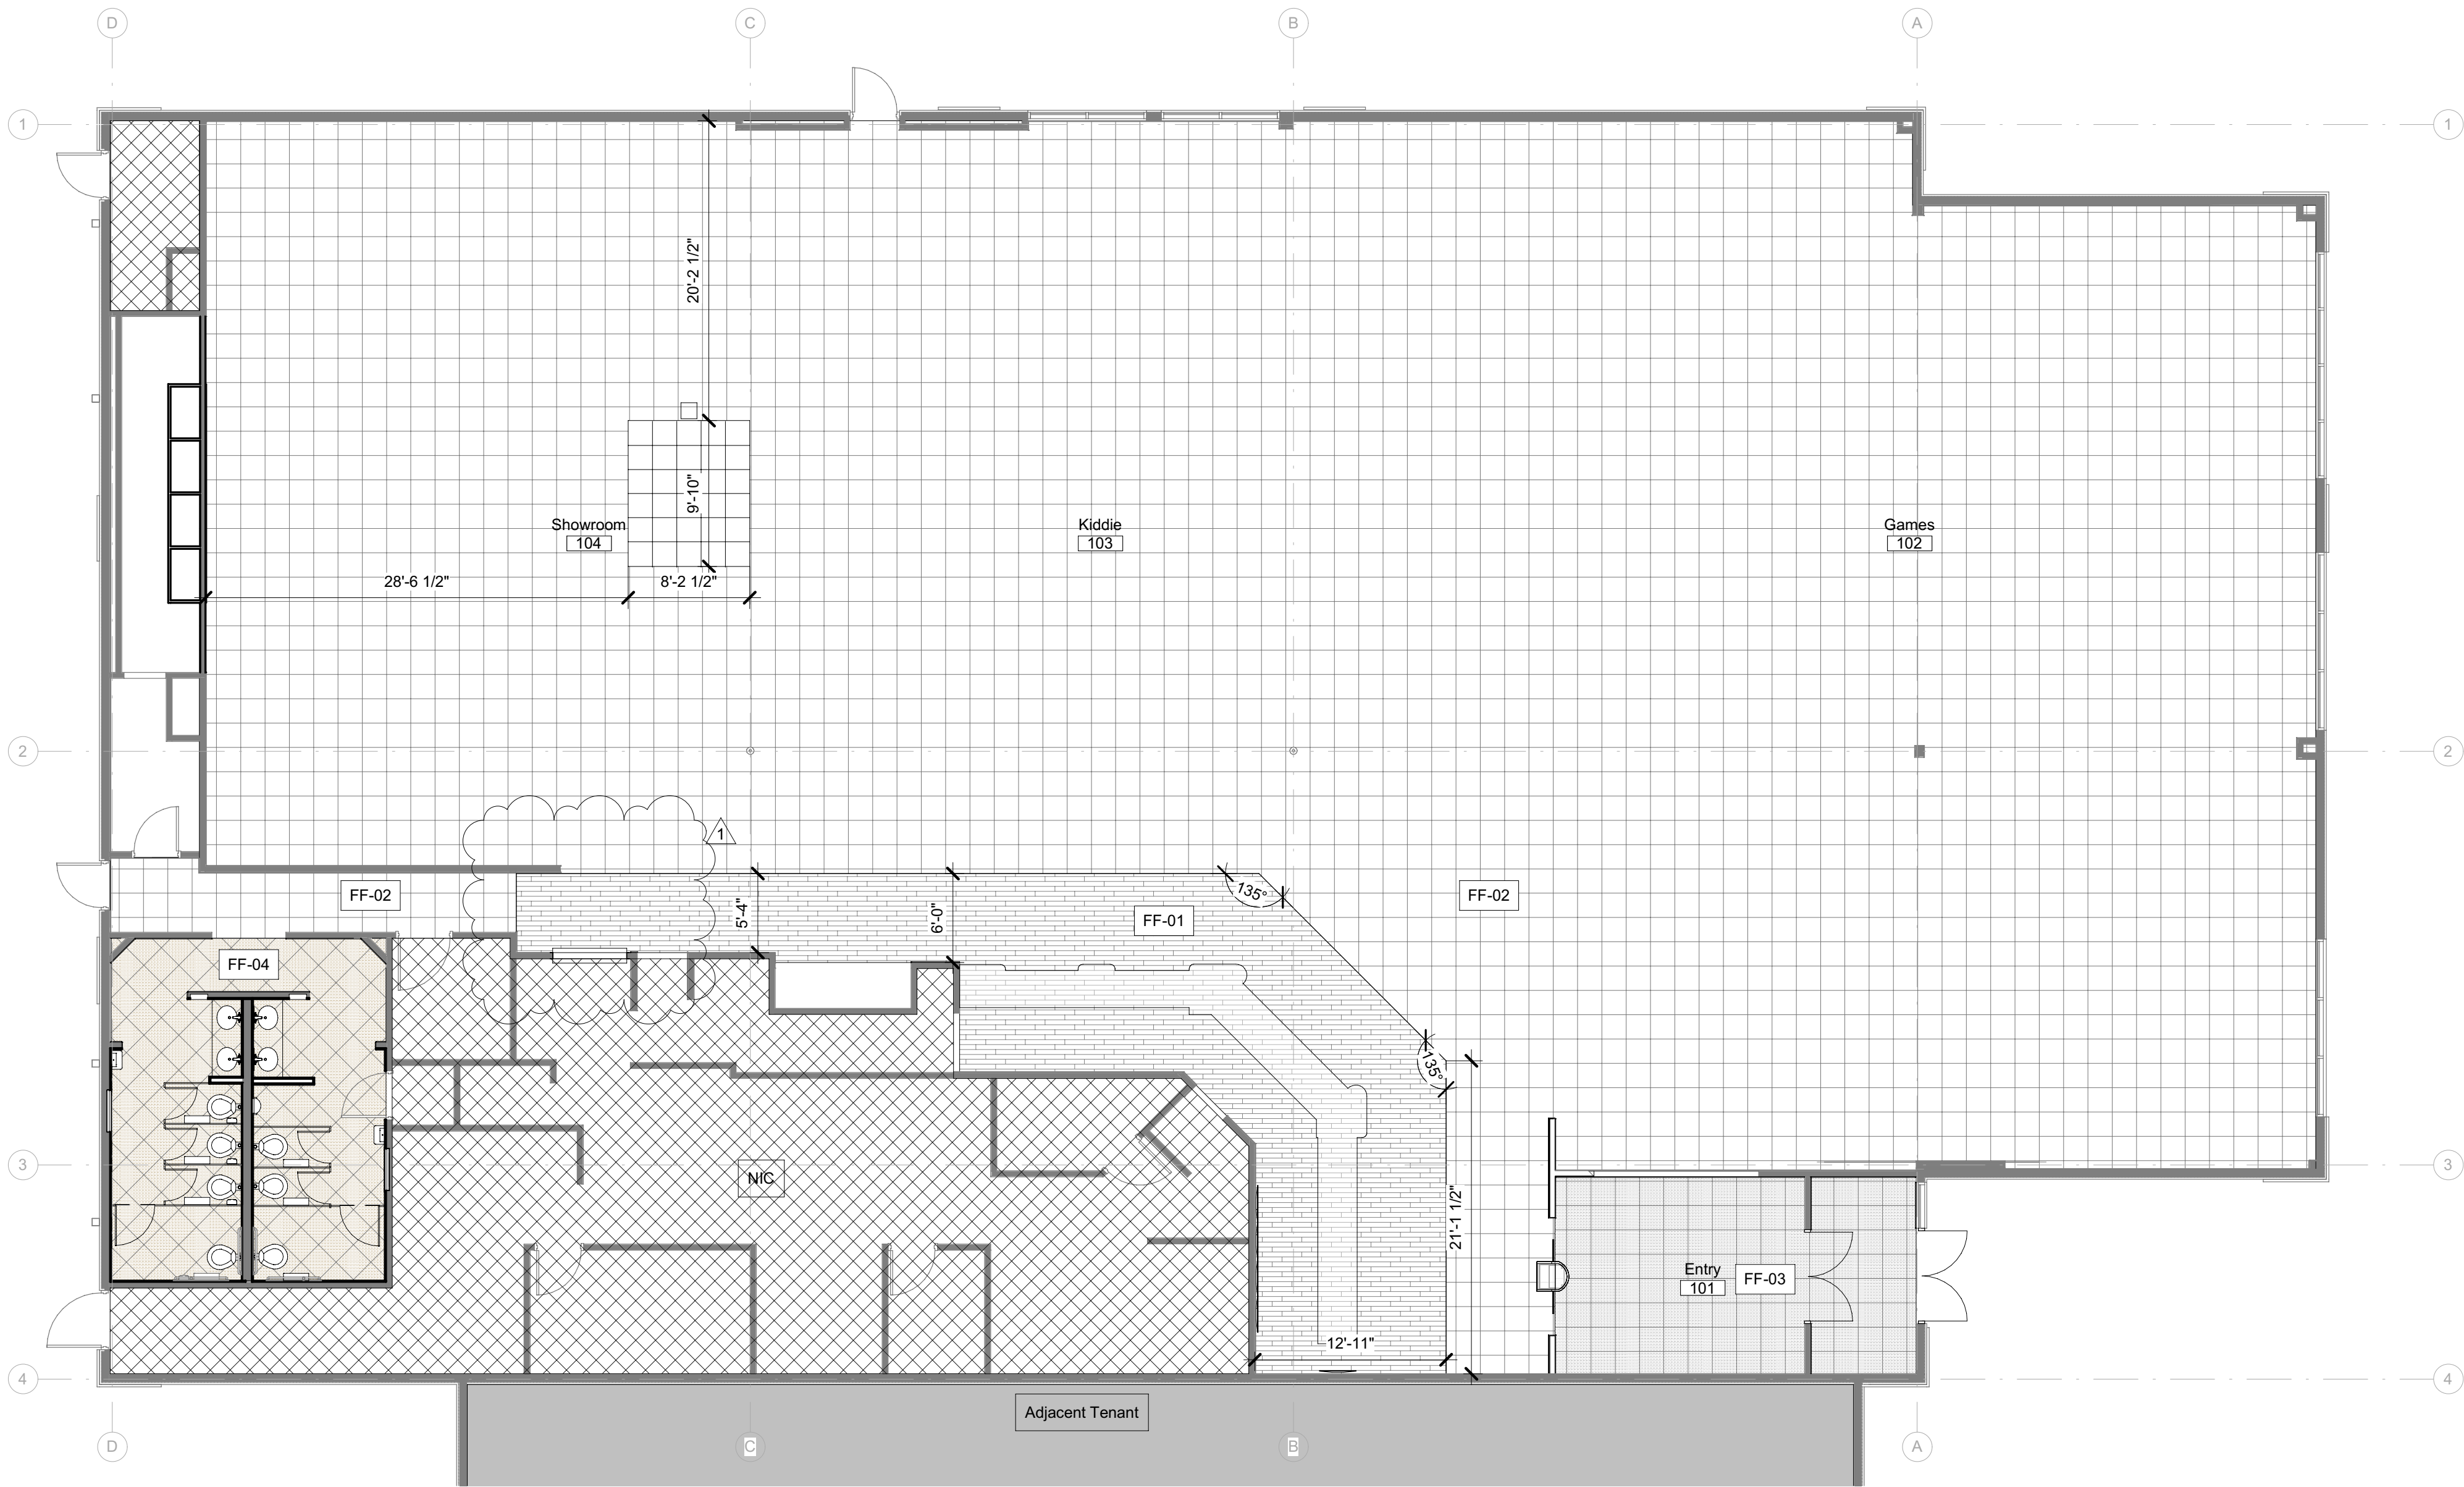


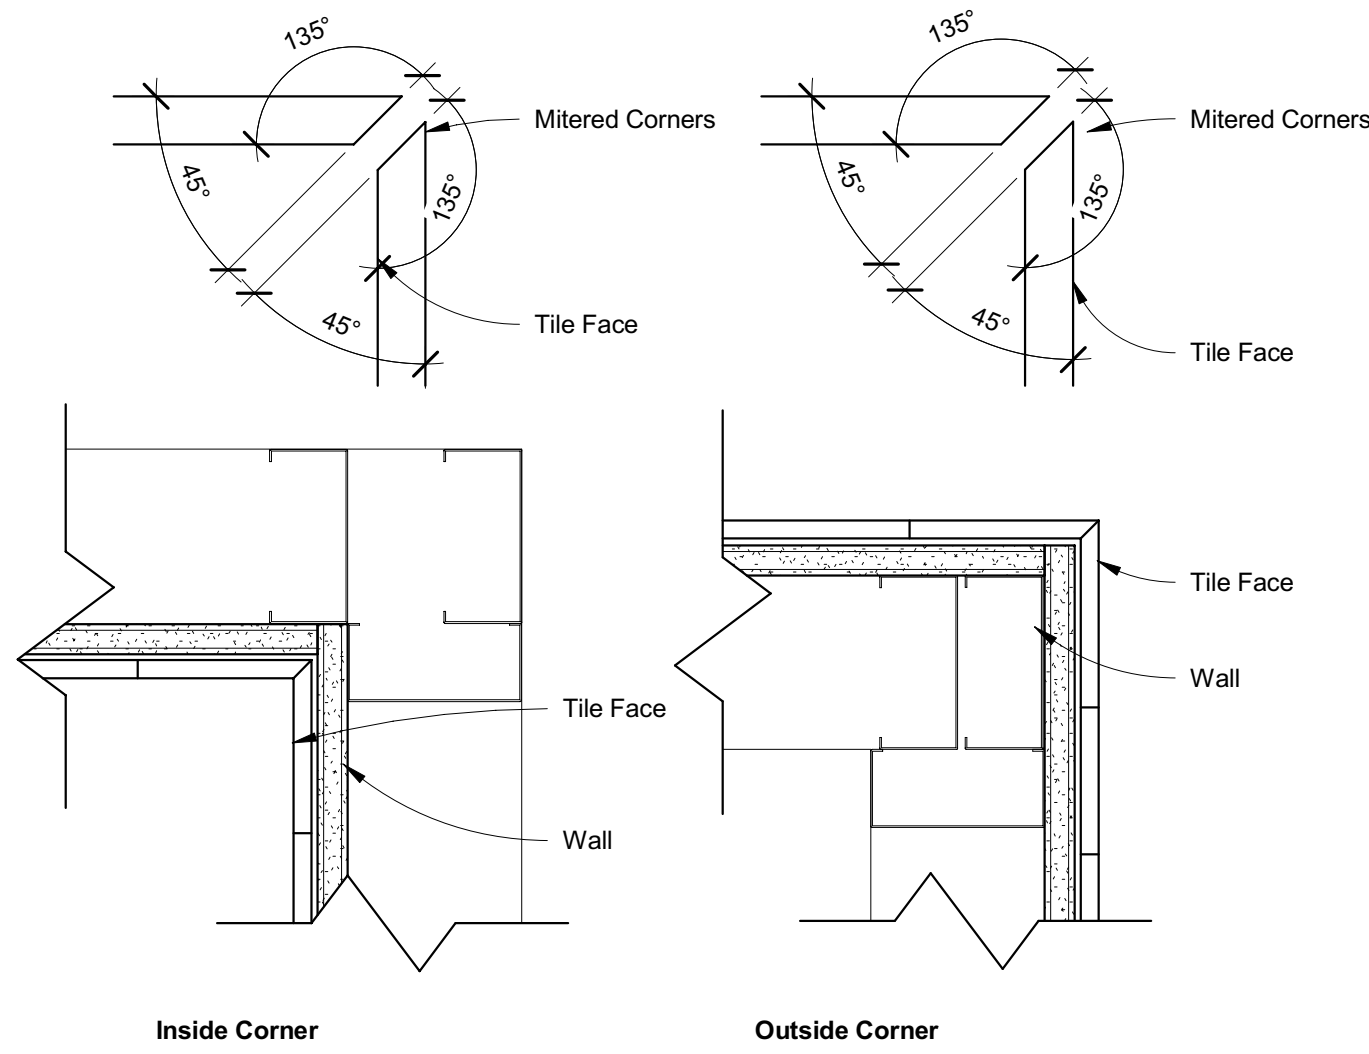


Floor Finish - Legend	
	FF-01 Porcelain Tile
	FF-02 Carpet Tile
	FF-03 High Traffic Entrance Carpet Tile
	FF-04 Ceramic Tile

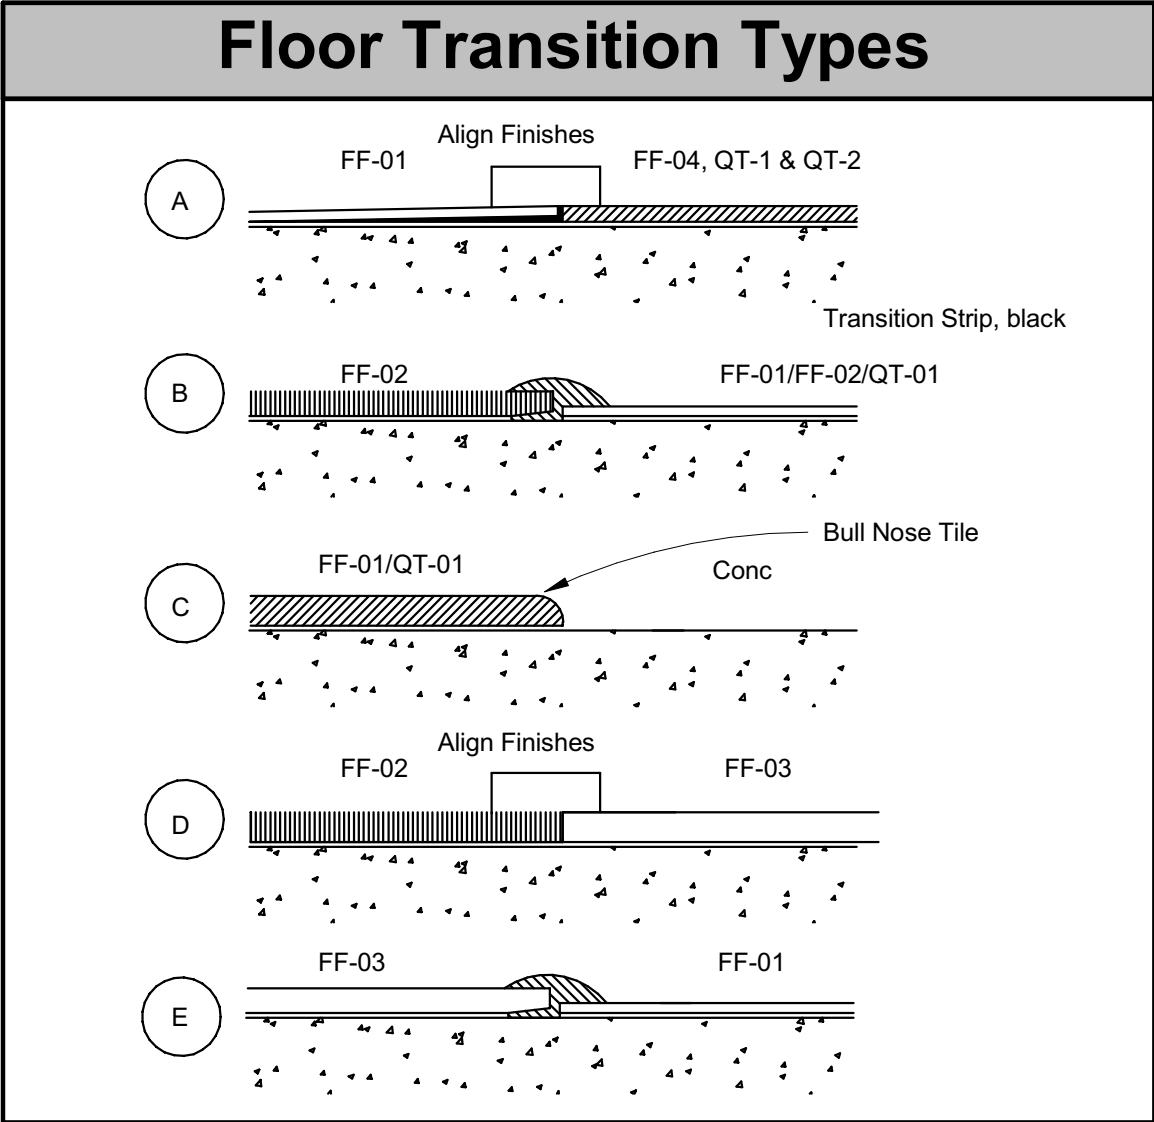


1 Floor Finish Plan
1/8" = 1'-0"

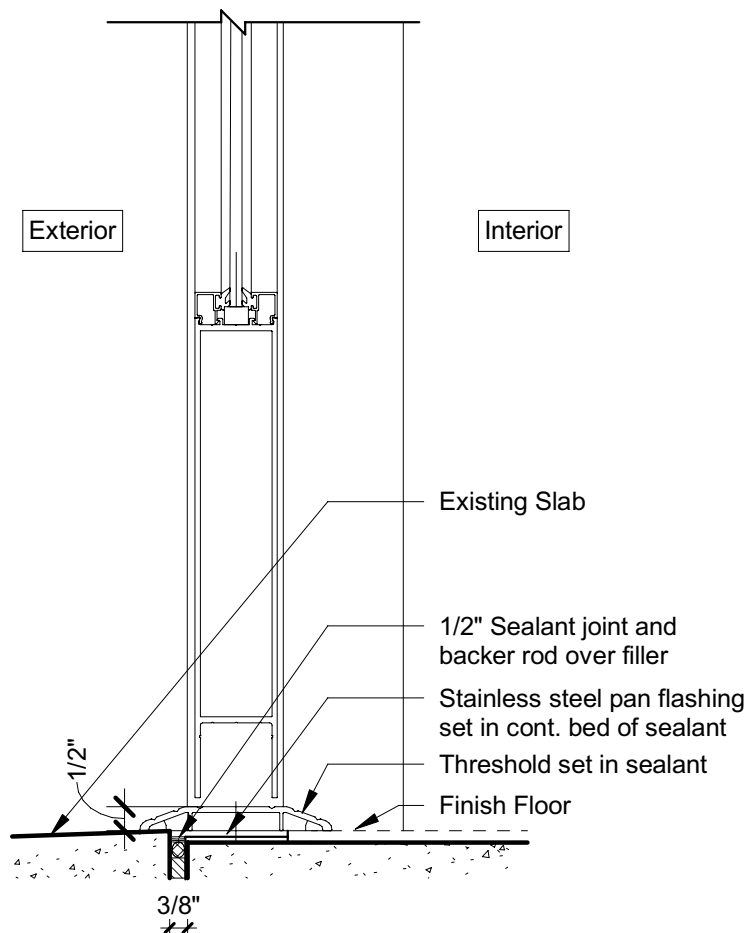


2 Storefront Sill detail
3" = 1'-0"

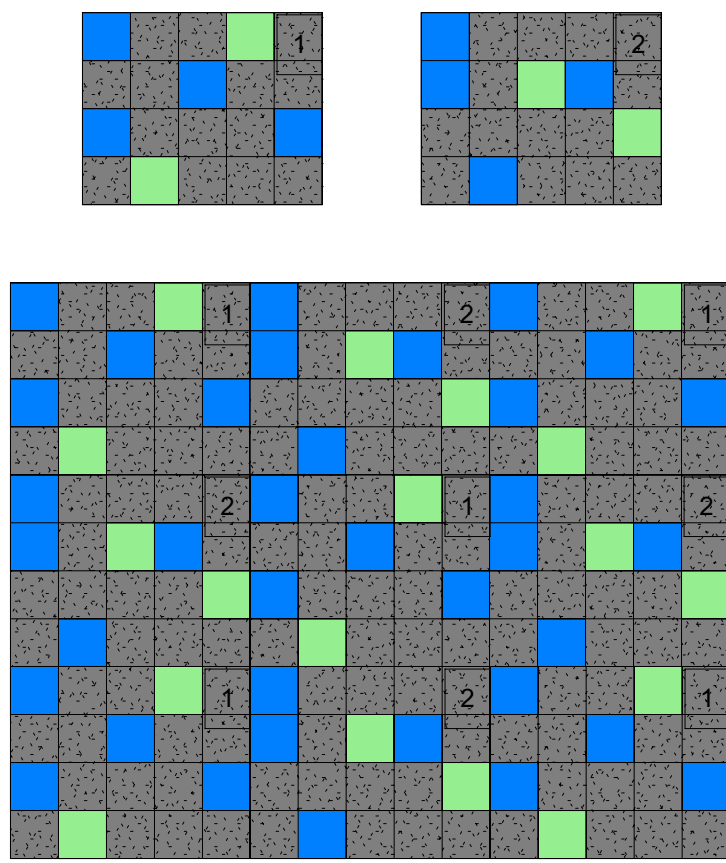

3 Carpet Module
NTS

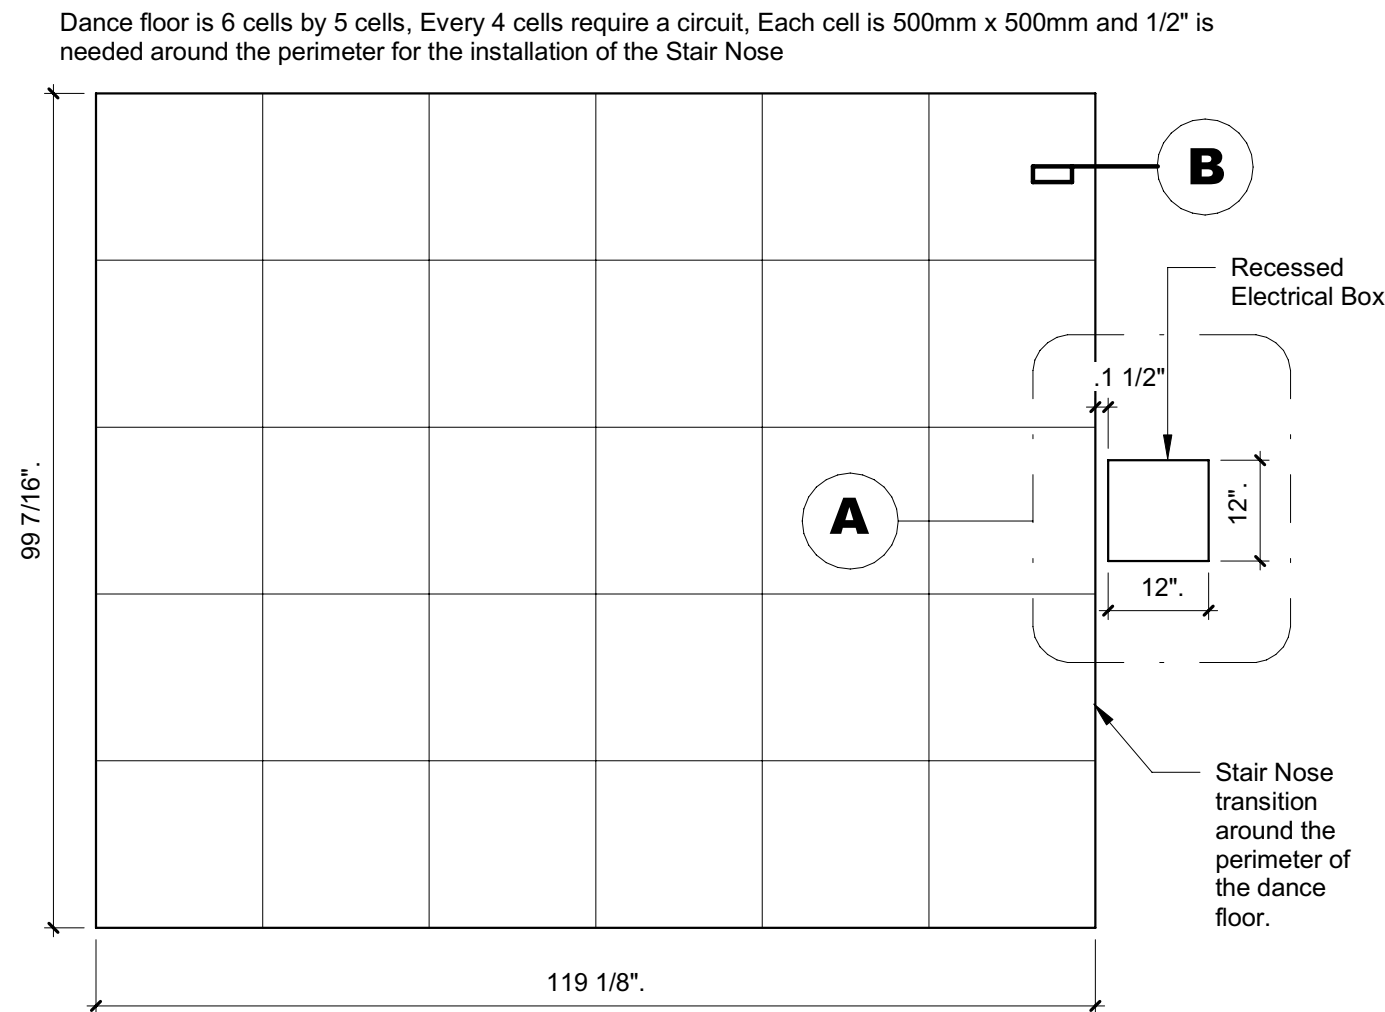

4 Dance Floor Recessed
1 1/2" = 1'-0"

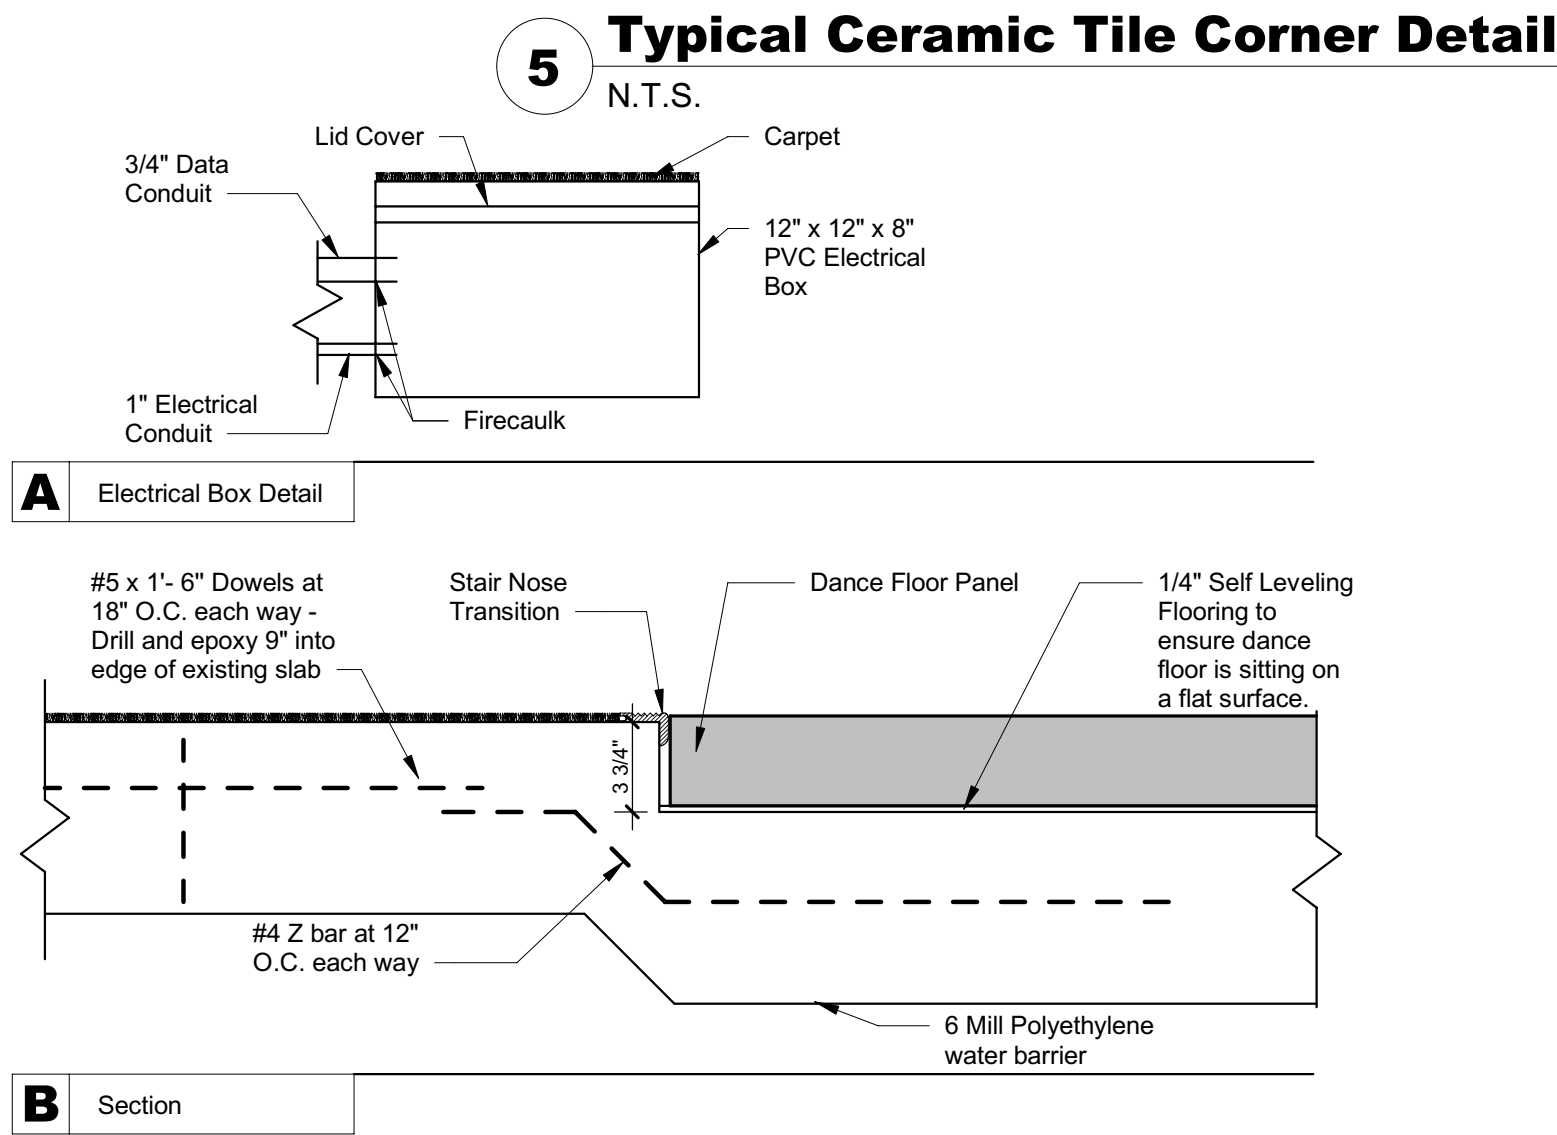

5 Typical Ceramic Tile Corner Detail
N.T.S.



#055


8225 Kingston Pike
Knoxville, TN 37919

Owner:
CEC ENTERTAINMENT, INC.
1707 Market Place Blvd. Suite 200
Irving, TX 77063
Ph: 972-258-5521
Contact: Walter Boyd

Architect:
Parkway C&A, LP
1000 Civic Circle
Lewisville, TX 75287
Ph: 972-221-1979
Contact: Michael Orr

MEP Engineer:
Dialectic Engineering
310 W 20th Street 200
Kansas City, MO 64108
Ph: (816)997-9627
Contact: Joe Hillebrenner, P.E.

Design Directive: 43

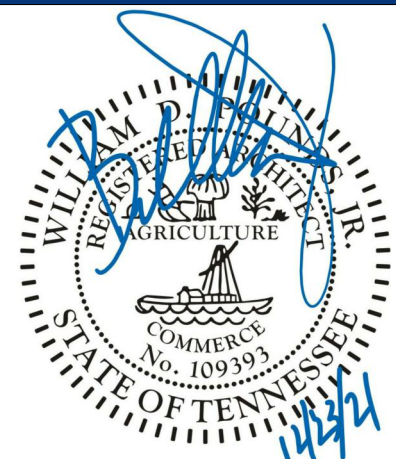

Architect: William D. Pounds, Jr.

No.	Description	Date
1	City comments	2021.12.22
A	Permit Set	2021.10.18

DRAWN BY: CH
CHECKED BY: VG
PROJ. NO: 04-21829
Parkway C&A, LP © 2021

Floor Finish Plan

